

TROY

S.E. SECTION

PLAT NO 8

Scale 1 Inch = 40 Feet

PARCEL NUMBER

DOB -

SEE REC BK 4 PAGE 77  
FOR 3105-3107 + 3204-3212

SEE RECORDER'S BOOK 4 PAGE 22  
FOR LOTS 2651 - 2657


RANKLIN 66' R/W ST

EAST MAIN STREET

60' R/W

O.L. 120 - Lot Bk 1 - Pg 20	1 - 159
O.L. 120 -	2 - 100
2654 + 2658	2 - 115
2625 + 2628	2 - 150
O.L. 120	3 - 7
2625-2628	3 - 32
O.L. 120	3 - 175
O.L. 120	4 - 51
2628-2651	5 - 127

MOREHEAD STREET 50' R/W

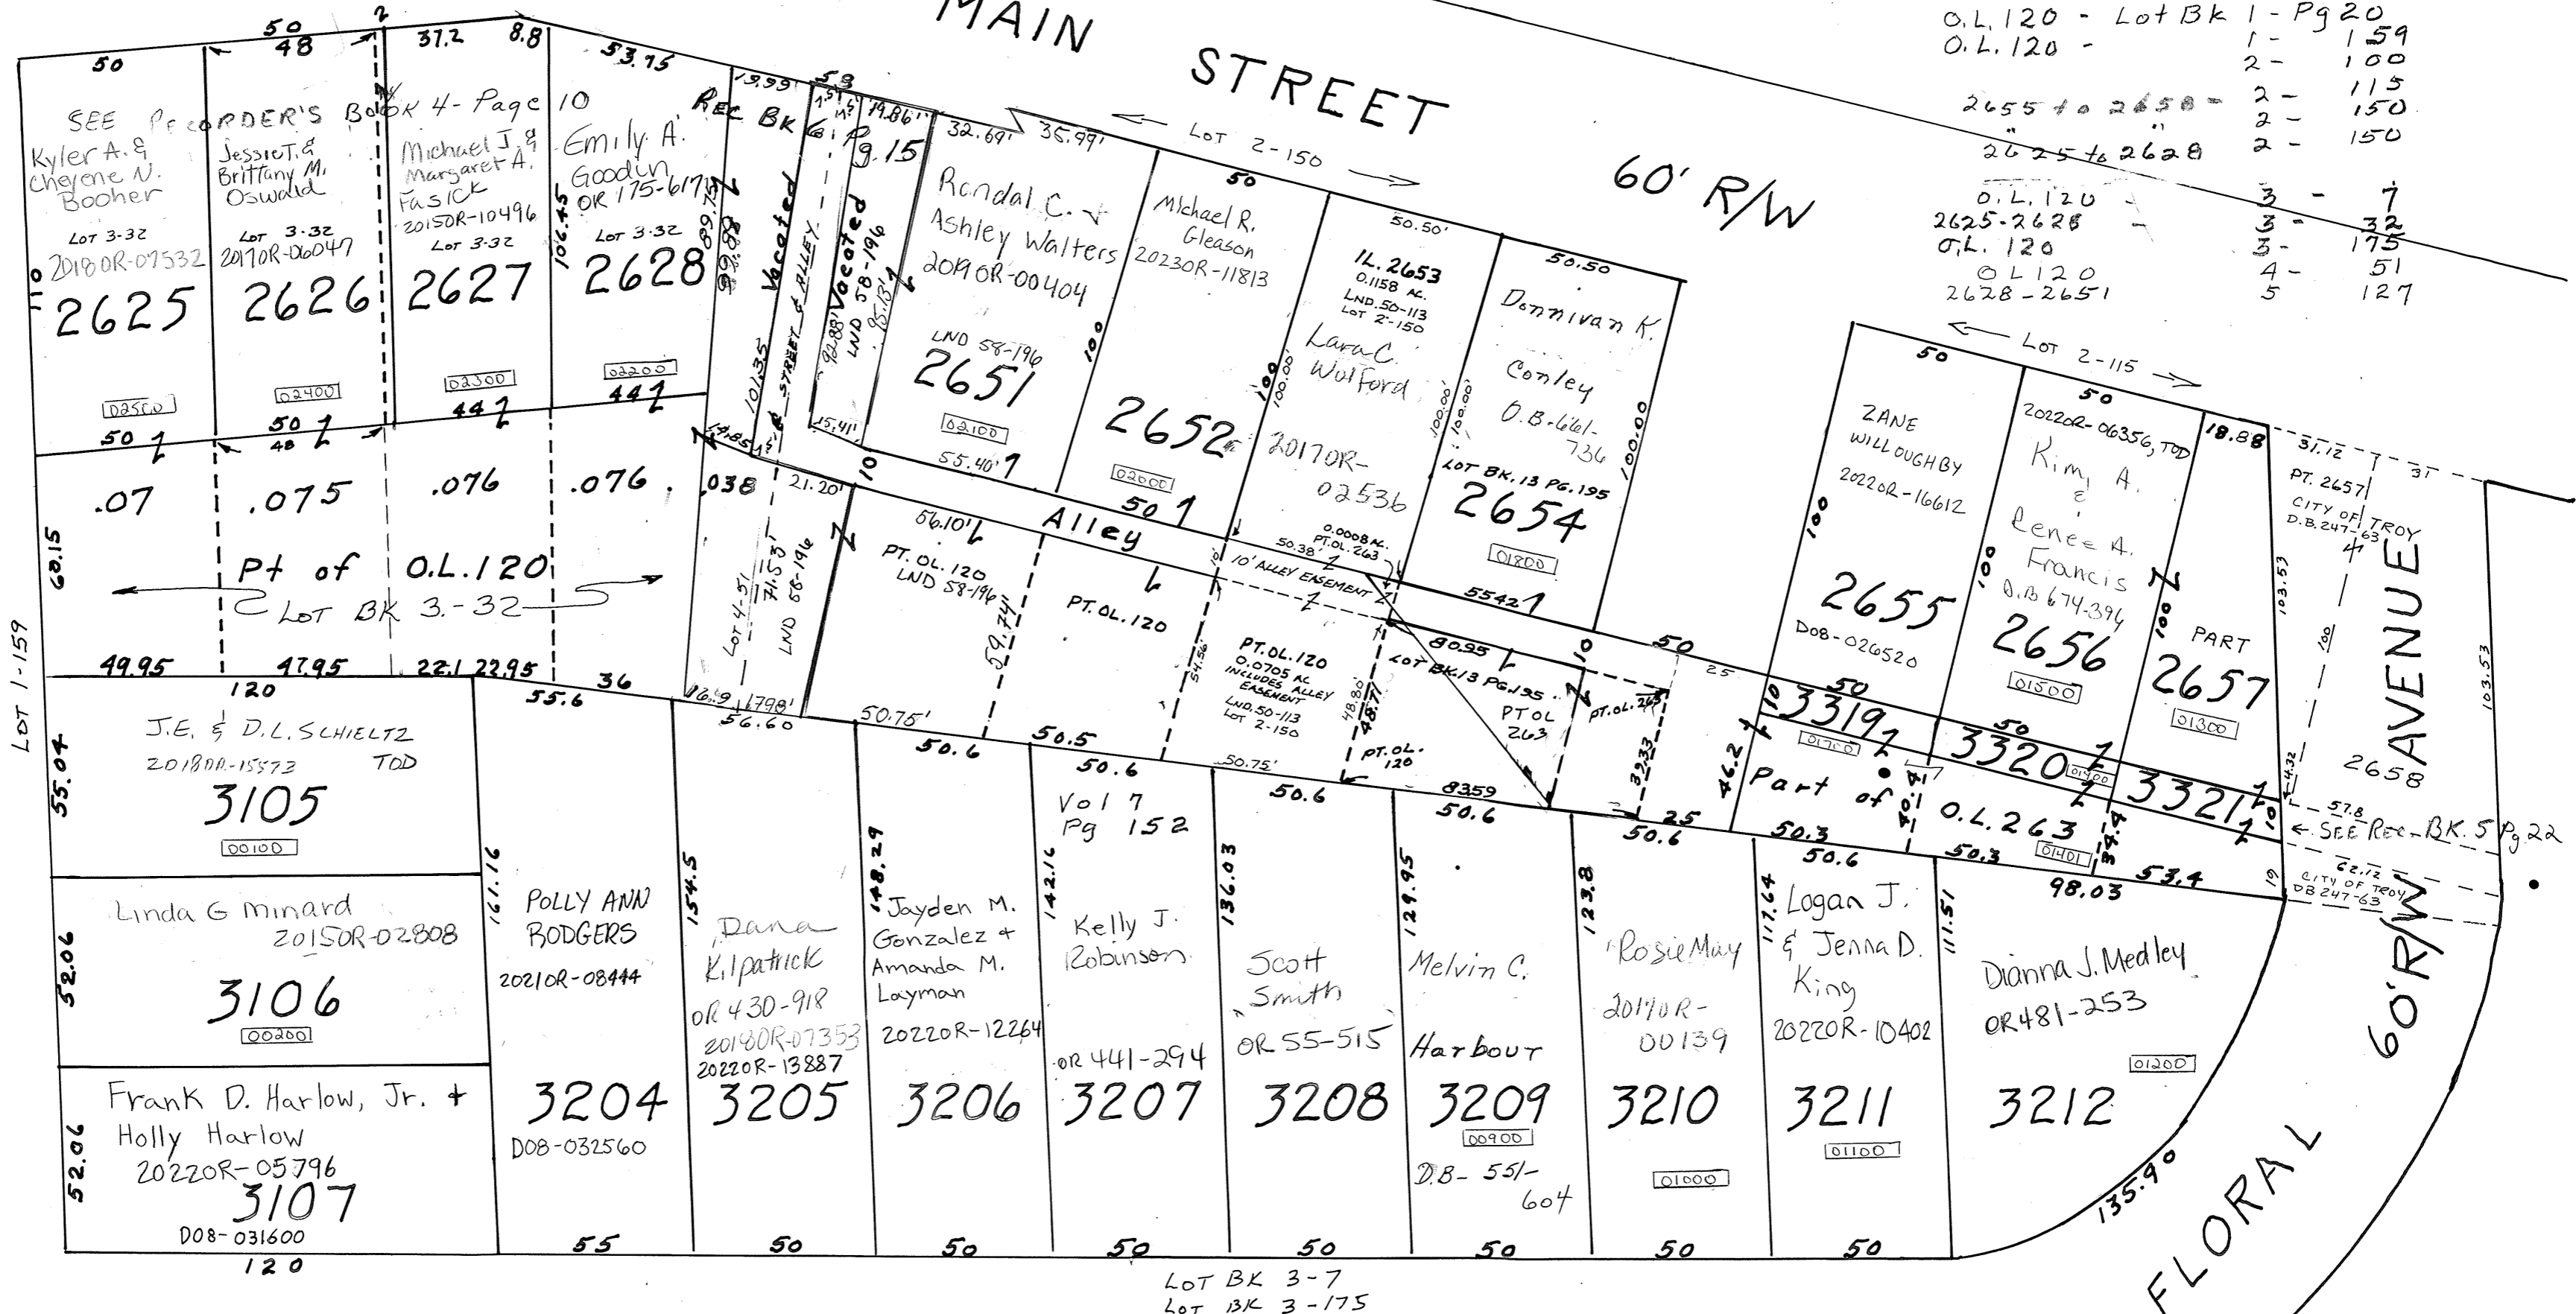

CANAL 66' R/W STREET

REVISED:

10/26/23  
g.B.