

TROY

S.E. SECTION


PLAT NO 17

Scale 1 Inch = 40 Feet

SMDA NUMBER
D08-SE017- - - - -

Rec. Bk 1-Pg. 168

CANAL 66' R/W STREET

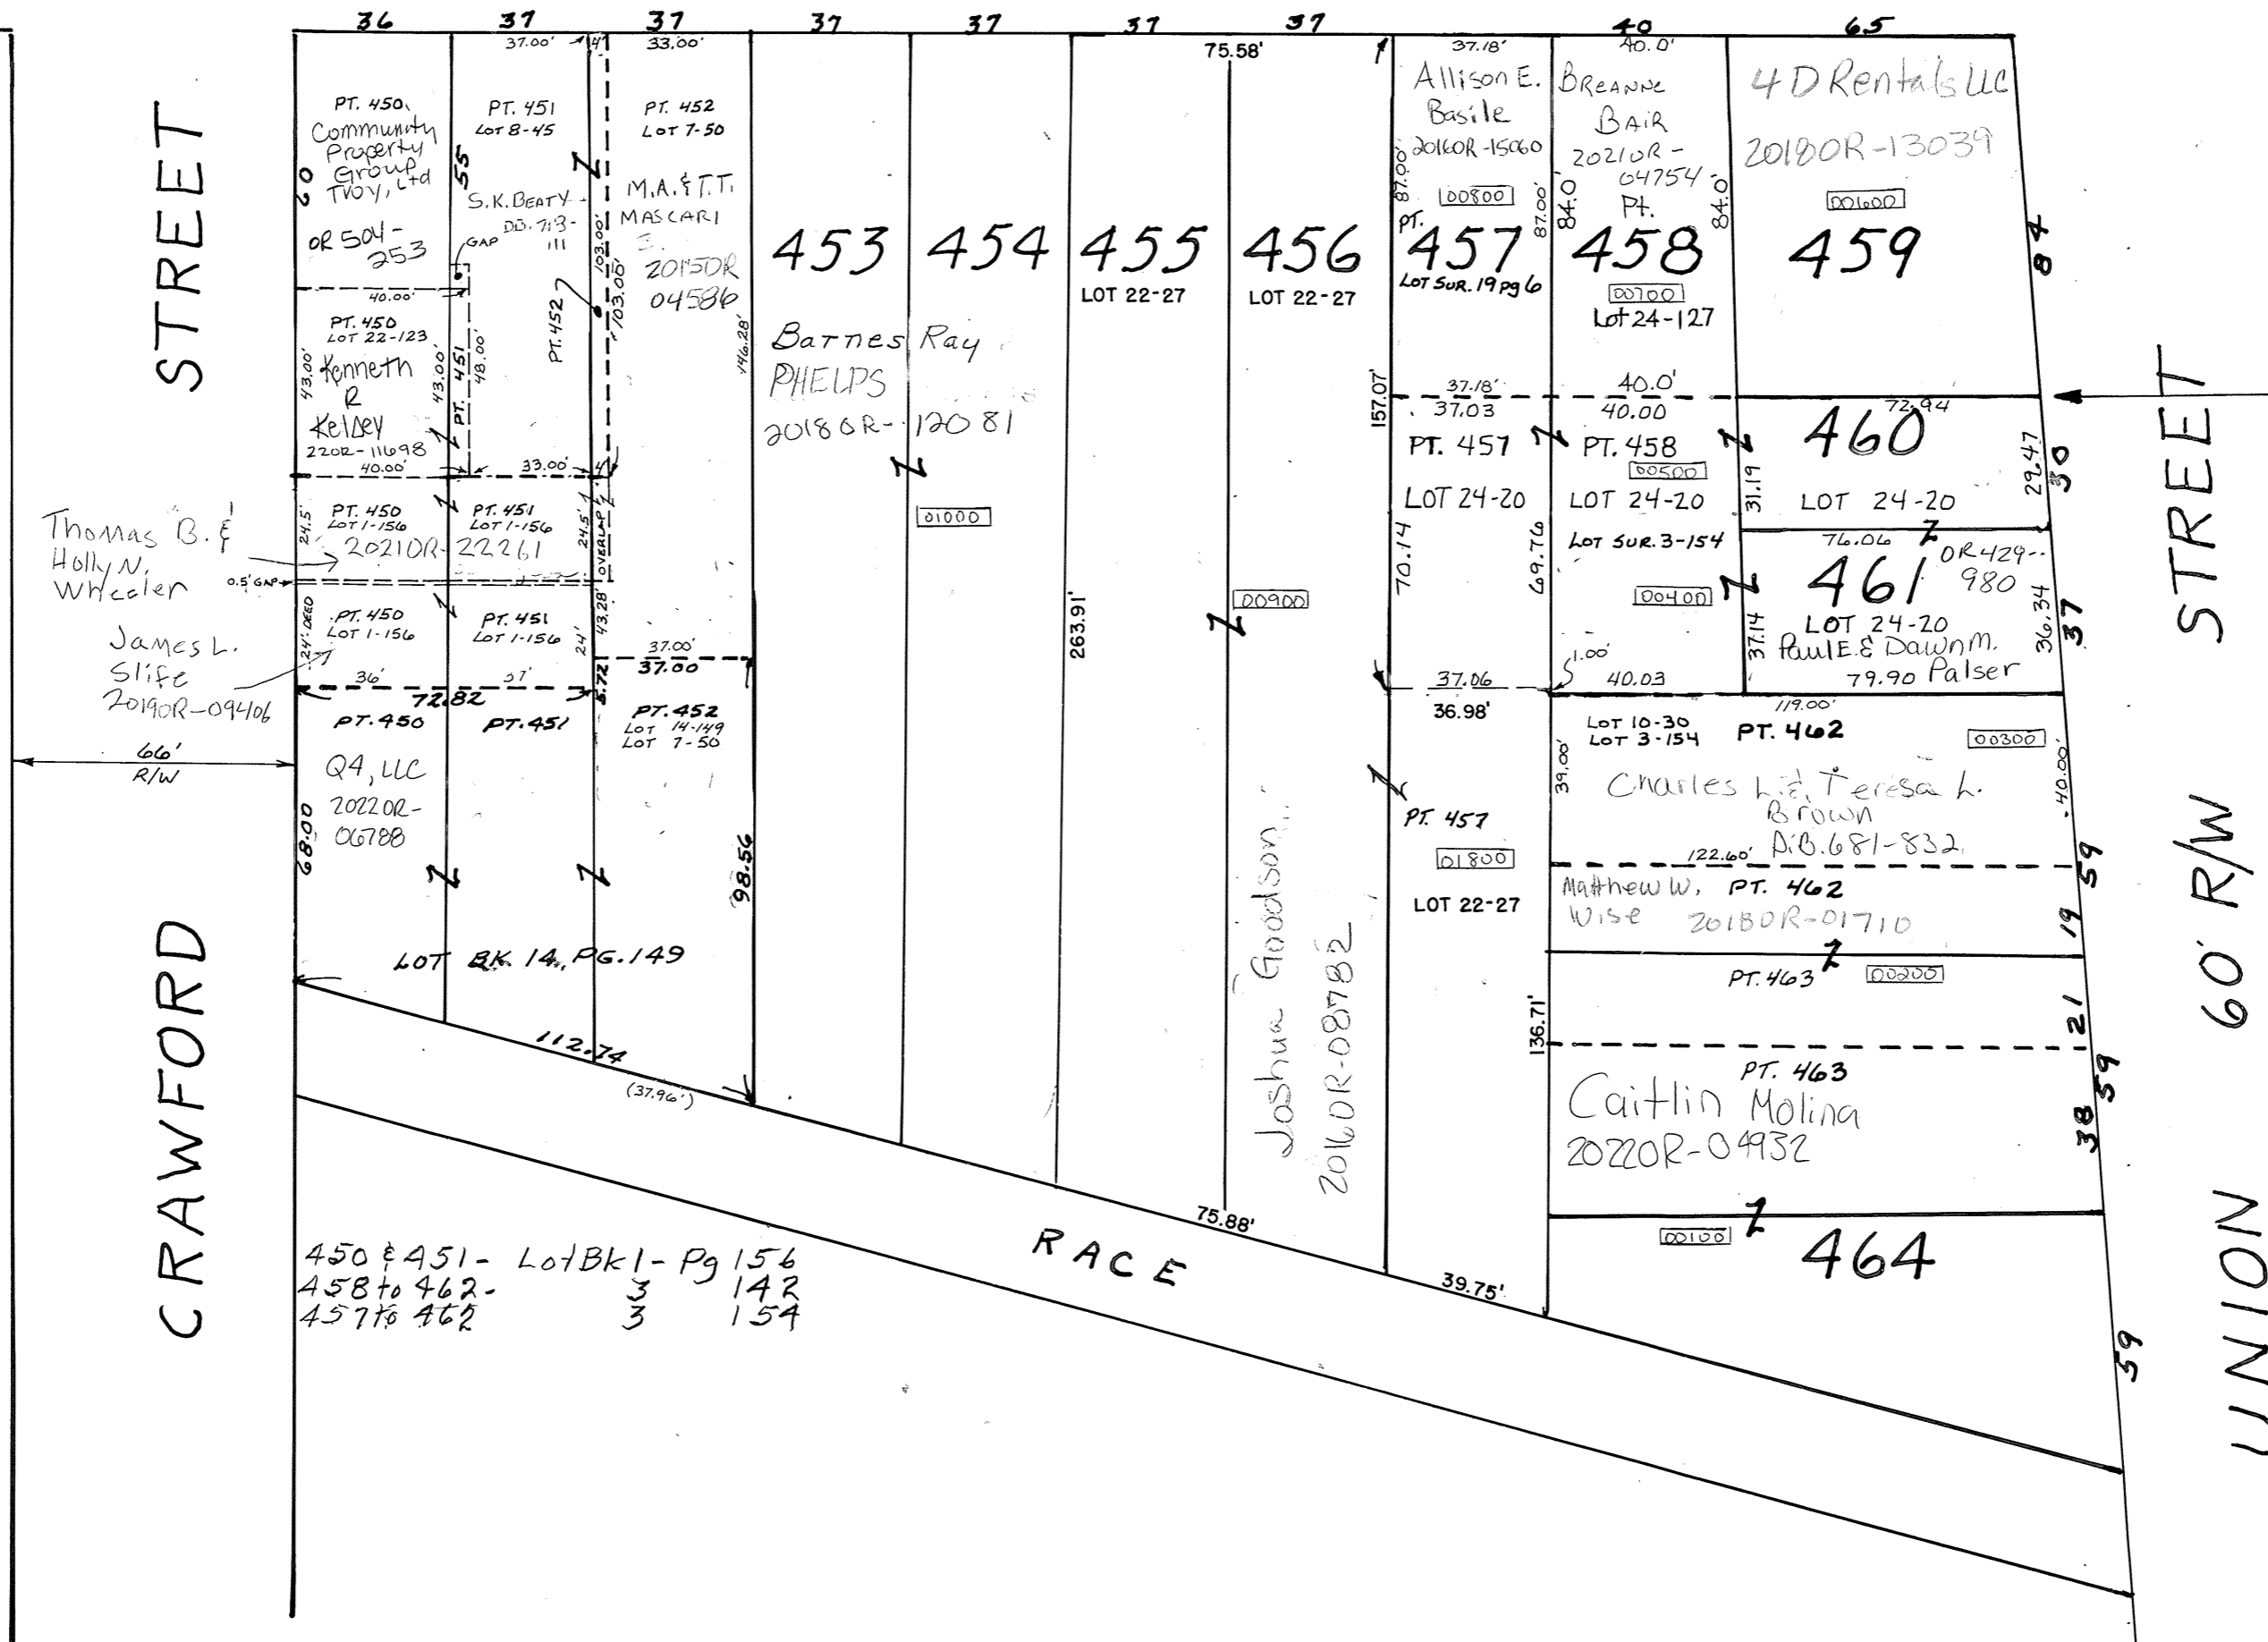

NOTE: 12' ALLEY, SHOWN ON REC. BK. 1 PG. 168, WAS "ABANDONED" AT SOME POINT. LOT SURVEY 3 PAGES 142 & 154 MENTION THIS FACT. THE ALLEY "DISAPPEARED" AND PRESUMABLY RETURNED TO THE INLOTS. D. VENTURA DEP. ENG. 11-05-2009

450 & 451 - Lot Bk 1 - Pg 156
 458 to 462 - 3 142
 457 to 462 - 3 154

REV: 4.29.22