

TROY

S.E. SECTION

PLAT NO 17

Scale 1 Inch = 40 Feet

SMDA NUMBER
D08-SE017-_-_-_-_-

Rec. Bk 1-Pg. 168

CANAL 66' R/W STREET


STREET

CRAWFORD

STREET

UNION 60' R/W

UNION

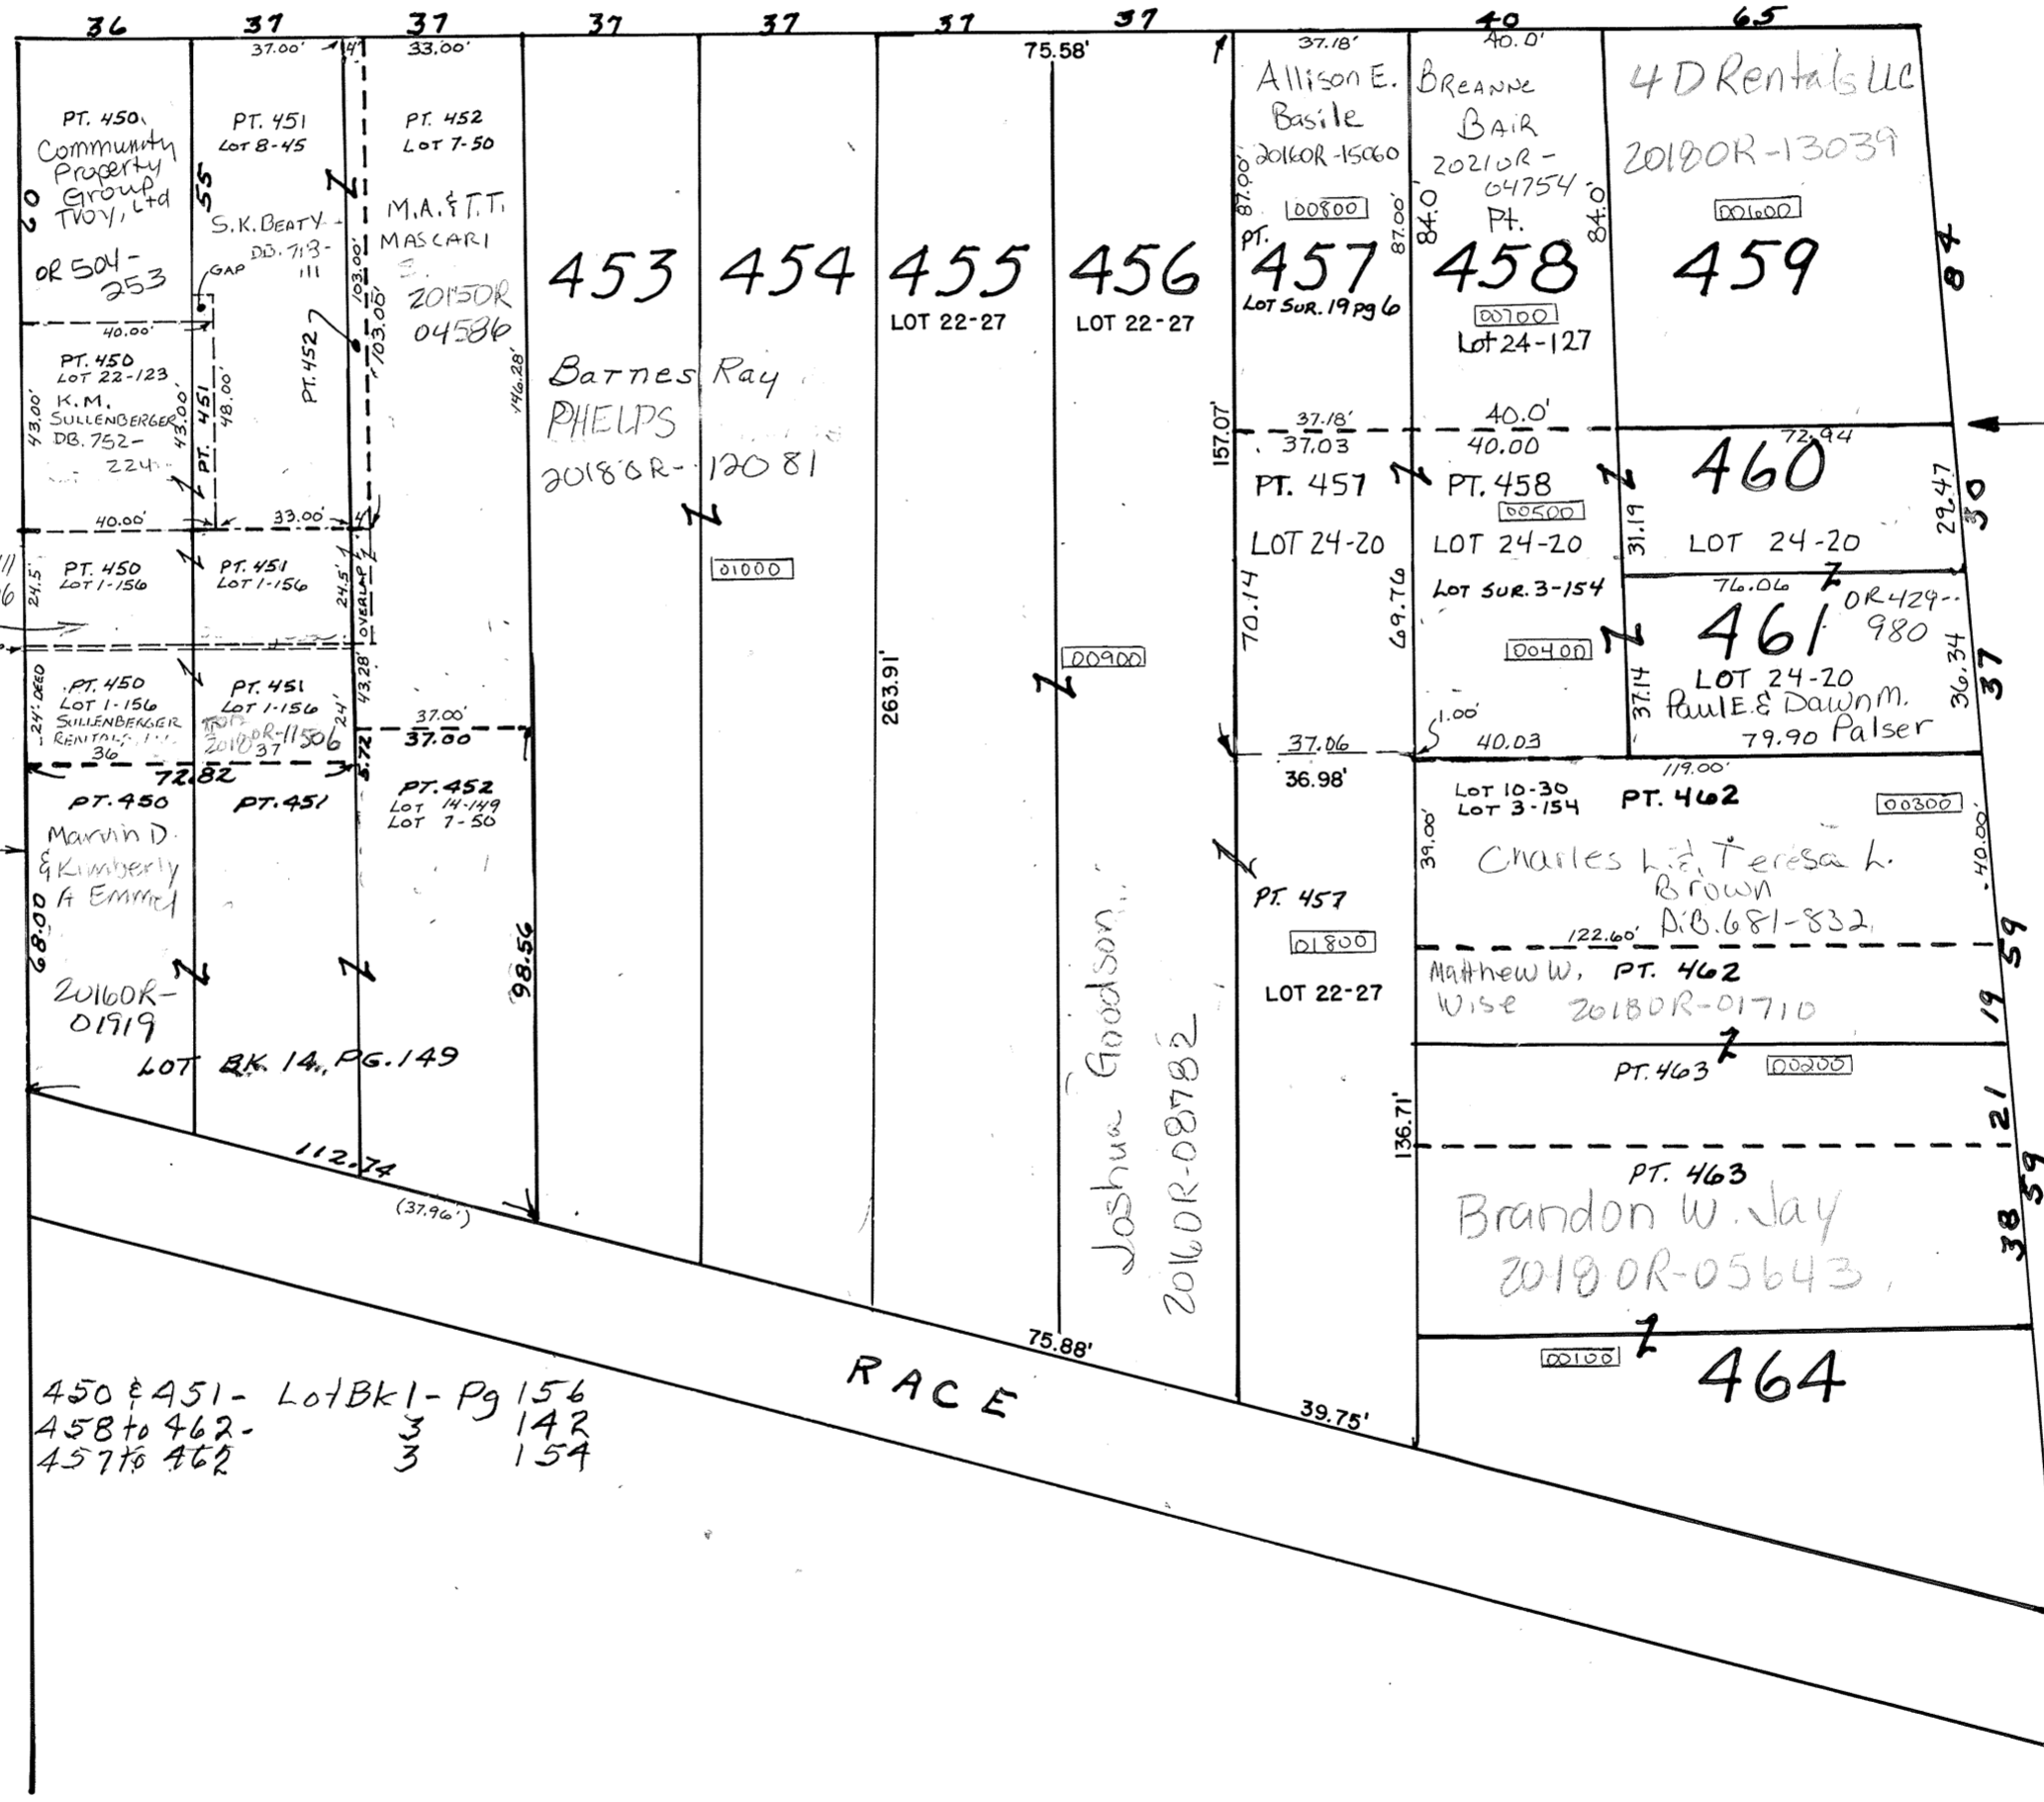

NOTE: 12' ALLEY, SHOWN ON REC. BK. 1 PG. 168, WAS "ABANDONED" AT SOME POINT. LOT SURVEY 3 PAGES 142 & 154. MENTION THIS FACT. THE ALLEY "DISAPPEARED" AND PRESUMABLY RETURNED TO THE INLOTS.
D. VENTURA
DEP. ENG.
11-05-2009

450 & 451 - Lot Bk 1 - Pg 156
458 to 462 - 142
457 to 462 - 154