


SECTION 28
TOWN 5
RANGE 6

CITY OF TROY
MIAMI COUNTY, OHIO

PARCEL NUMBER
D08-_____

PLAT SE 34

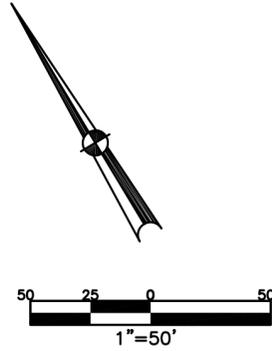

ABBREVIATION LEGEND	
20140R-07759	= RECORDER'S DOCUMENT NUMBER
OR 406-509	= OFFICIAL RECORD 406 PAGE 509
D.B. 613-172	= DEED BOOK 613, PAGE 172
REC. 15-72	= RECORDER'S PLAT BOOK 15, PAGE 72
LND. 33-15	= LAND SURVEY VOLUME 33, PAGE 15
LOT 19-12	= LOT SURVEY VOLUME 19, PAGE 12
R.R. 8-29	= ROAD RECORD VOLUME 8, PAGE 29
R/W	= RIGHT OF WAY
CL	= CENTERLINE
AC.	= ACRES
TWP.	= TOWNSHIP
TR.	= TRACT
IL	= INLOT

LINE LEGEND	
	Blow-up Boundary
	Property Line
	Lot Split Line
	Section Line
	Centerline
	Right-of-Way Line
	Corporation Line

SURVEY INDEX		
REC. 1-251	LOT 6-117	
REC. 1-252	LOT 12-38	
REC. 21-49	LOT 12-39	
REC. 24-92	LOT 21-6	


REC. 1-251 & 252
LOTS 617-623
638-644
645-651
662-666

LAFAYETTE STREET 60'
SEE NOTE ON S.E. 29

MULBERRY STREET 66'

CLAY STREET 66'

CRAWFORD STREET 66'

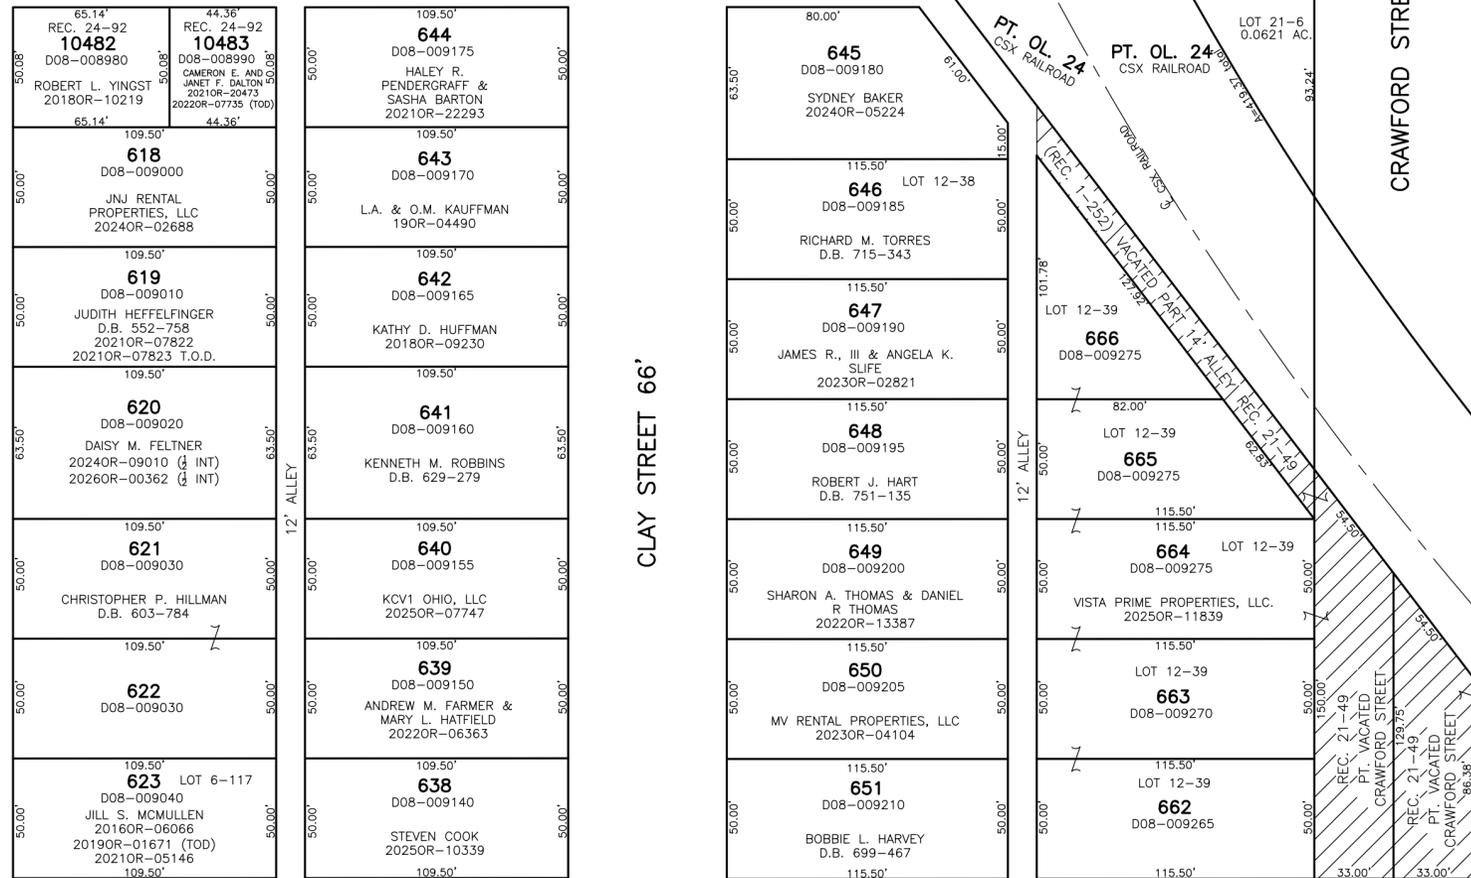

SIMPSON STREET 40'

SEE PLAT SE 36