

TROY

S.E. SECTION

PLAT NO 40

Scale 1 Inch = 40 Feet



"CLOVERDALE"
Rec. Bk. 4 Pg. 77

SMDA NUMBER
008-SE040- - - - -

LONG 80' R/W STREET


MOREHEAD 50' R/W STREET

FLORAL 50' R/W AVENUE

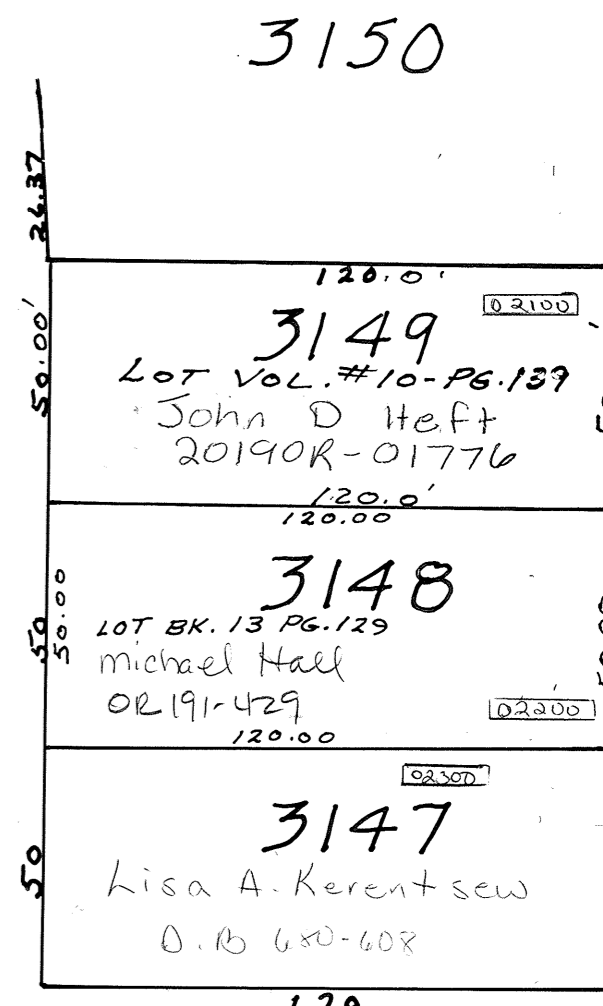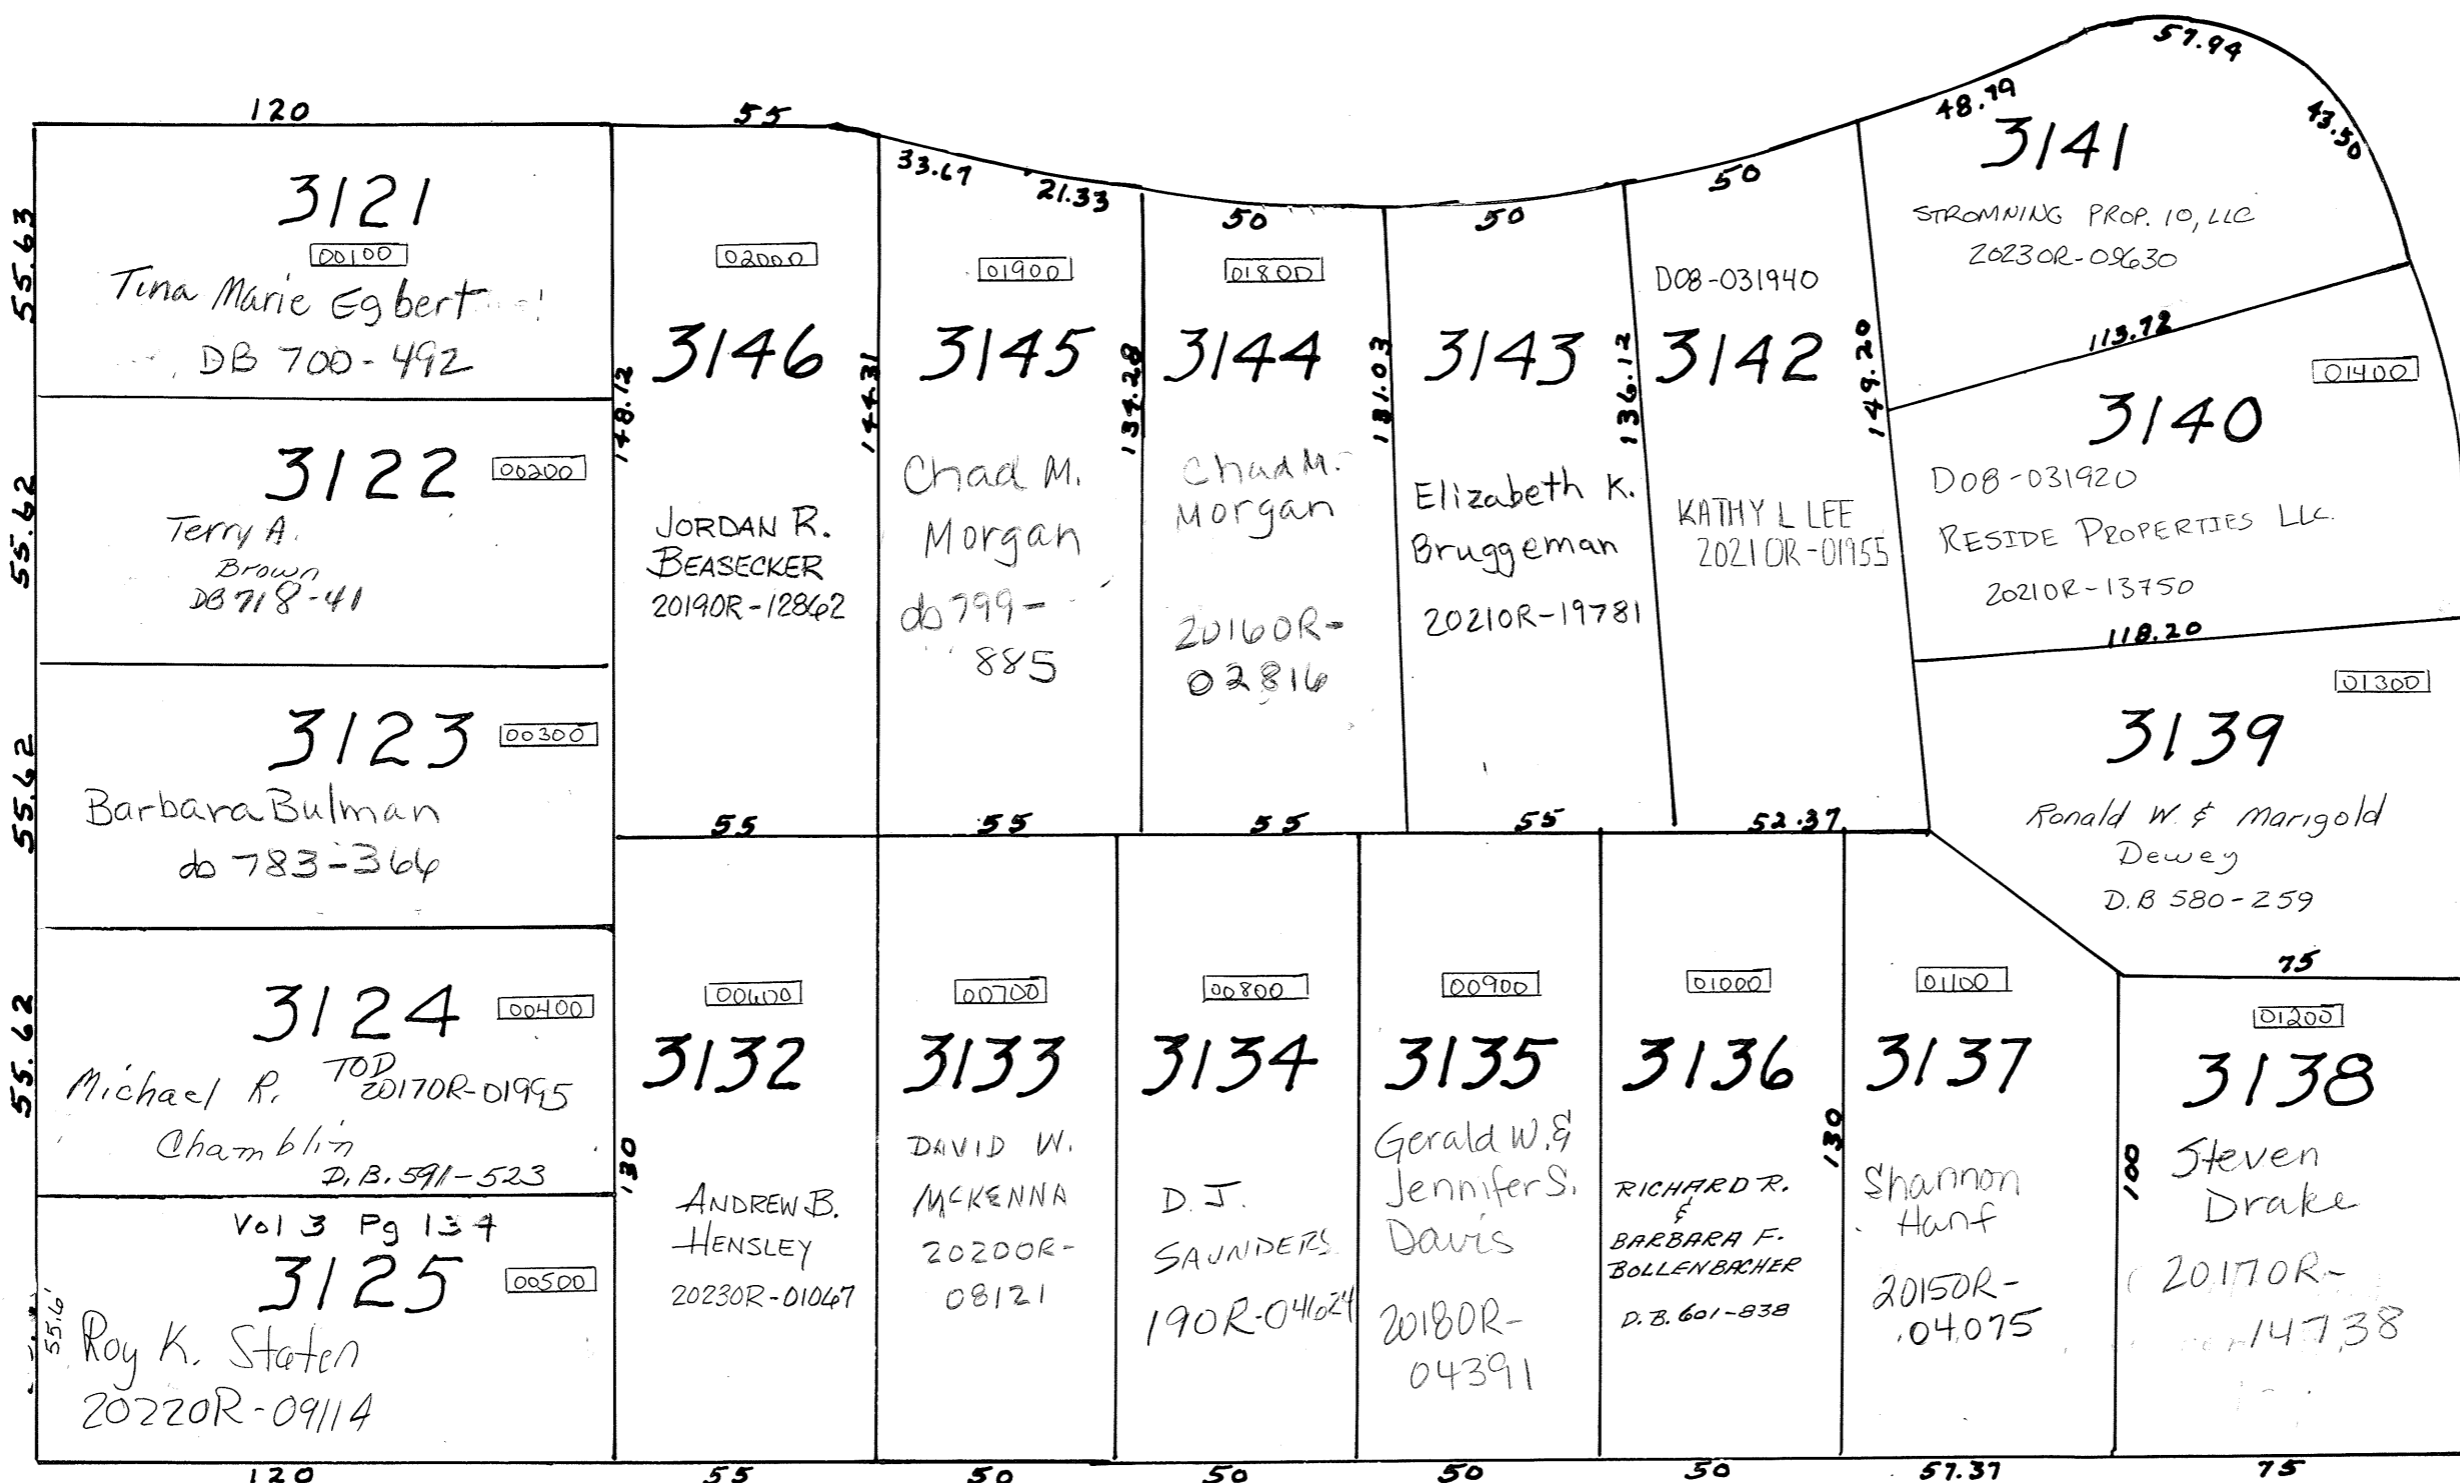

RACE DRIVE 60' R/W

FLORAL AVENUE 60' R/W

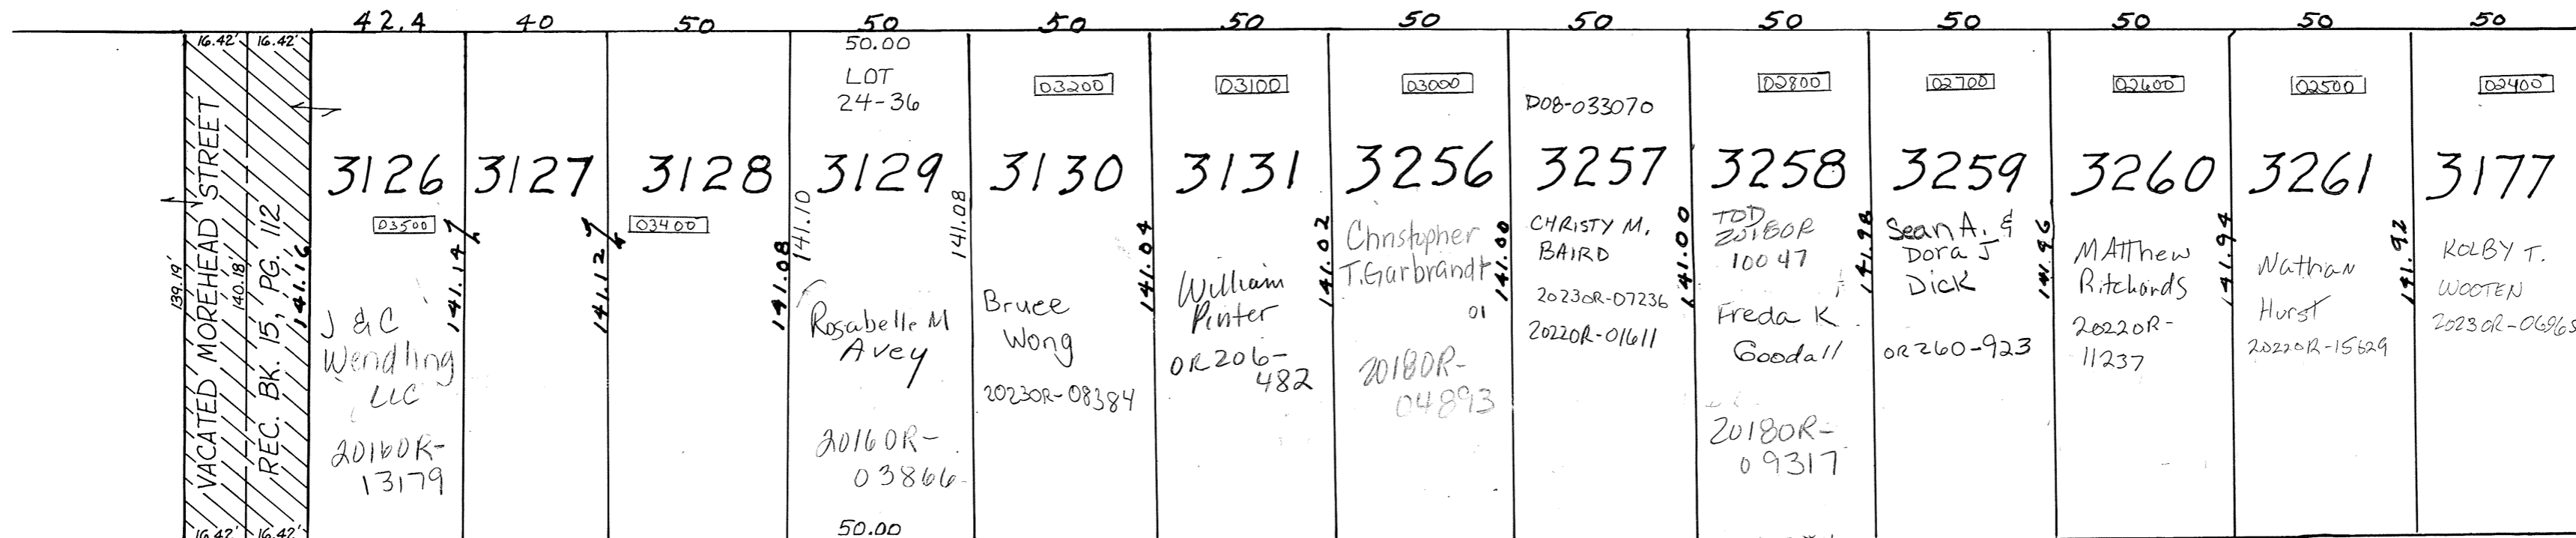

50' vertical dimension line

3257 to 3261 & 3177 - Vol. 4 - Pg 99

Pt. O.L. 119 See Troy SE 65 for Ownership
1.1676 Ac.

Pt. O.L. 120 1.5266 Ac. Lot 23-33
See Troy SE 65 for Ownership

CCC & S.L. R.R.

REVISED: 9.5.23 #