

TROY

S.E SECTION

PLAT NO. 47

Scale 1 Inch = 40 Feet

PARCEL NUMBER
008- - - - -

Rec. Bk. 1-Pg. 464
JAMES H YOUNG'S ADDITION



WEST 50' R/W

STREET

MULBERRY STREET

60' R/W

60' R/W



STREET

60' R/W

STREET

60' R/W

CRAWFORD STREET

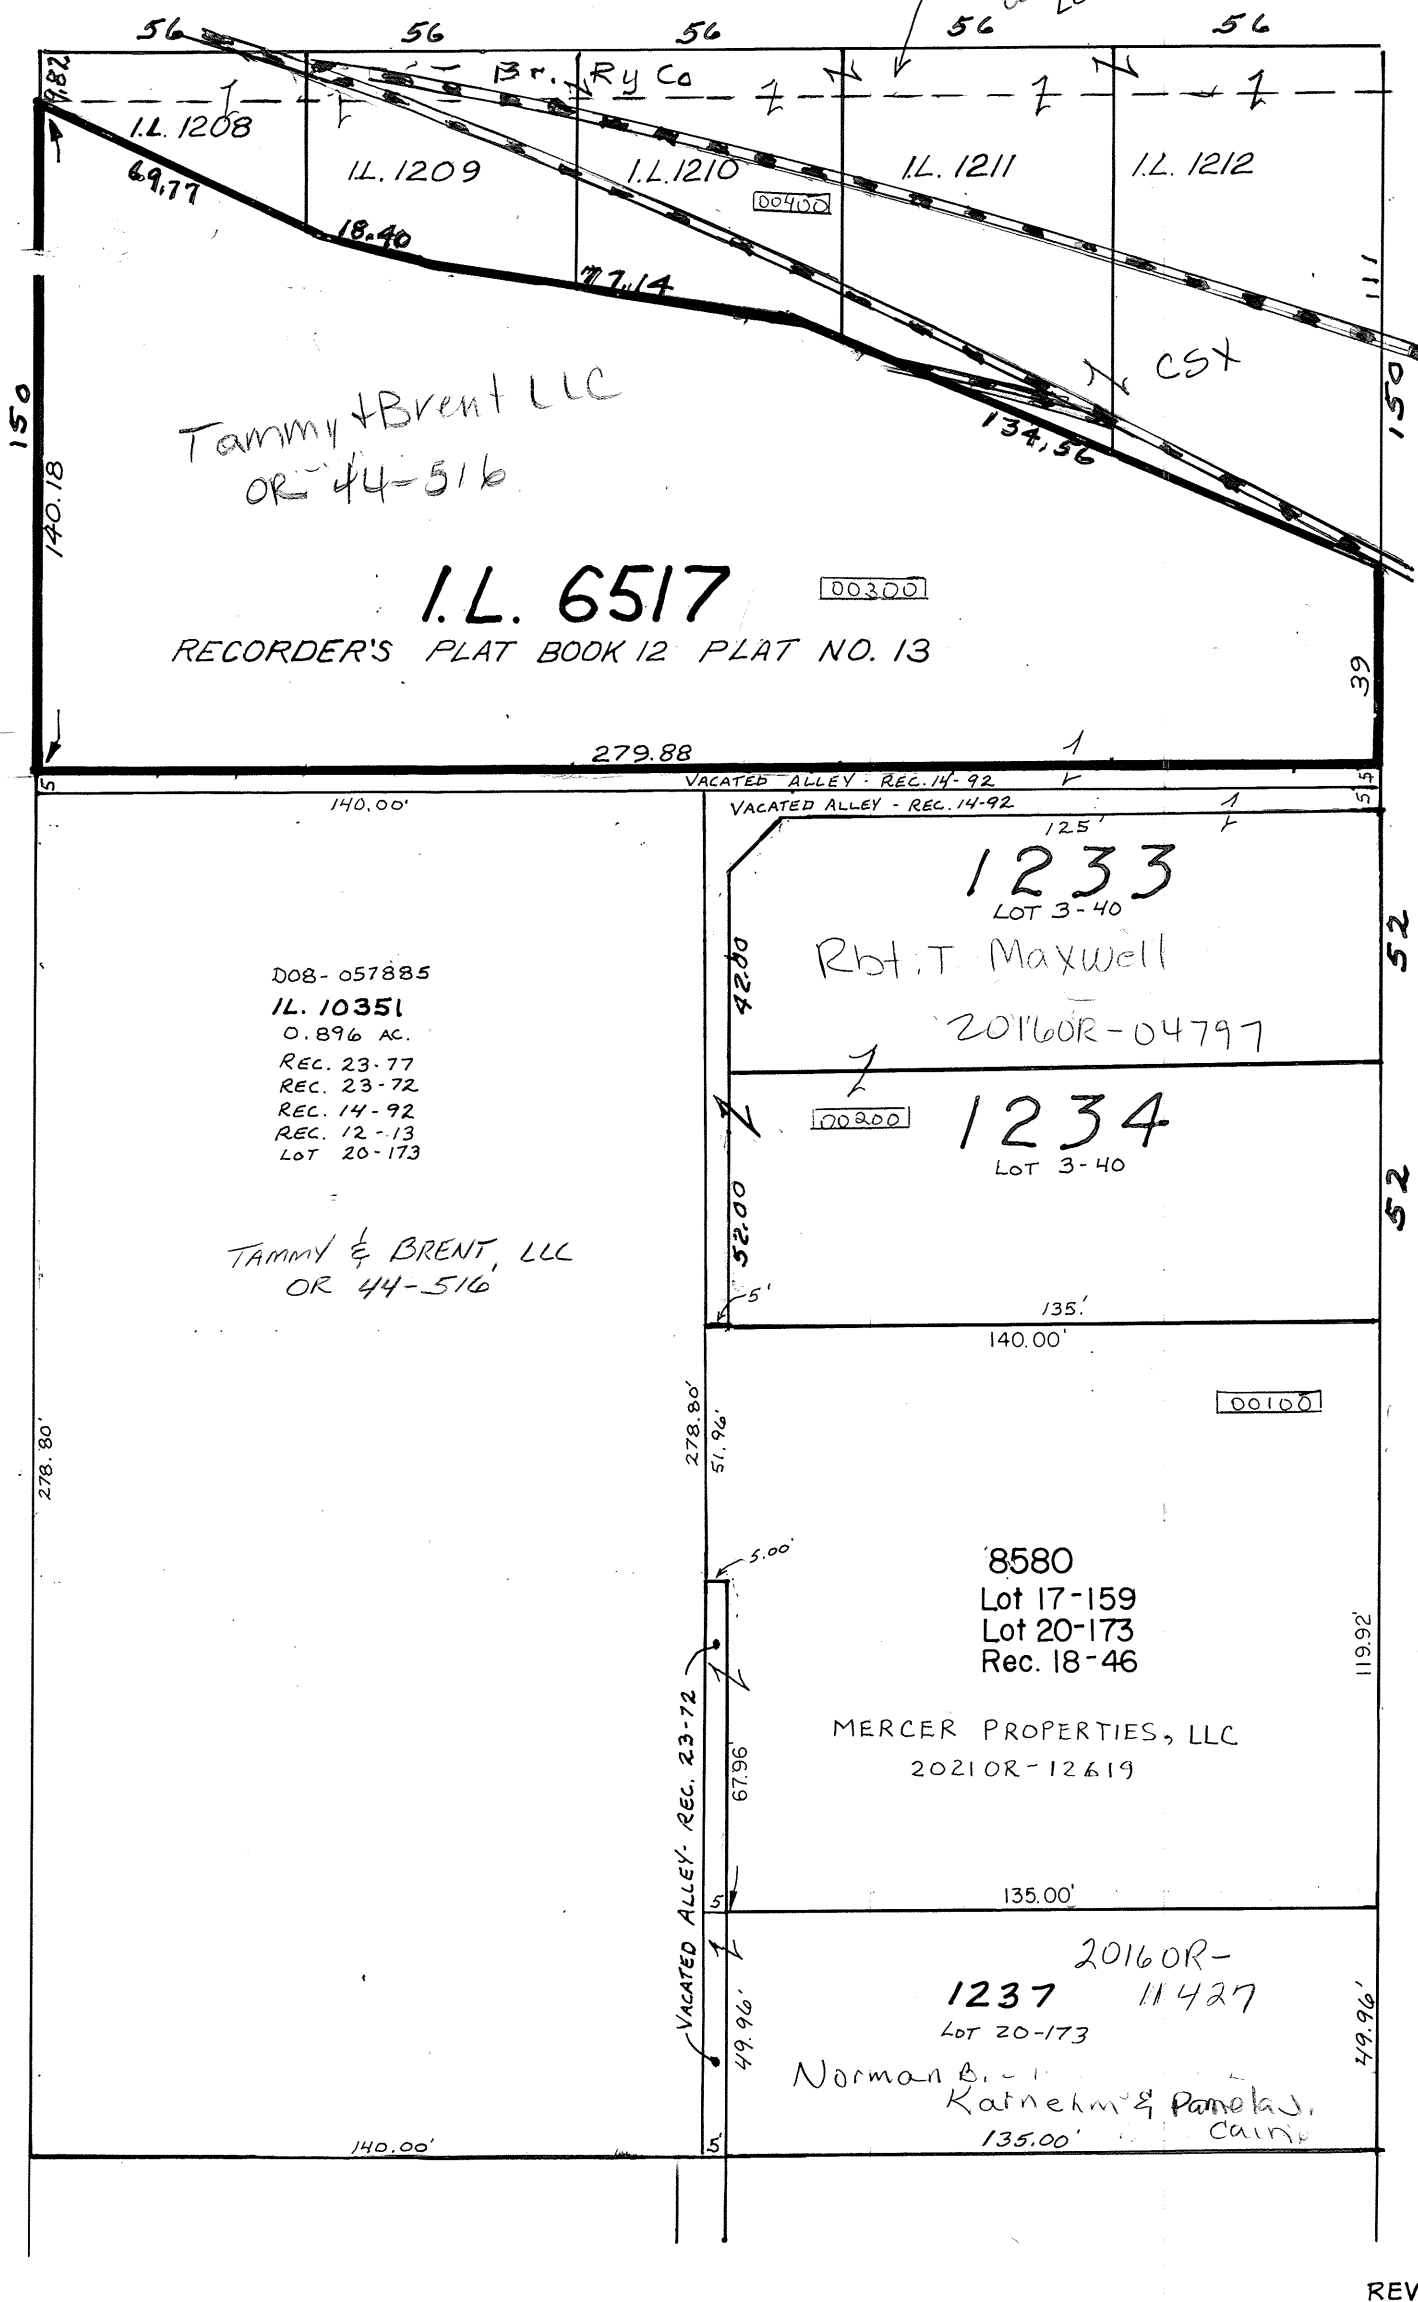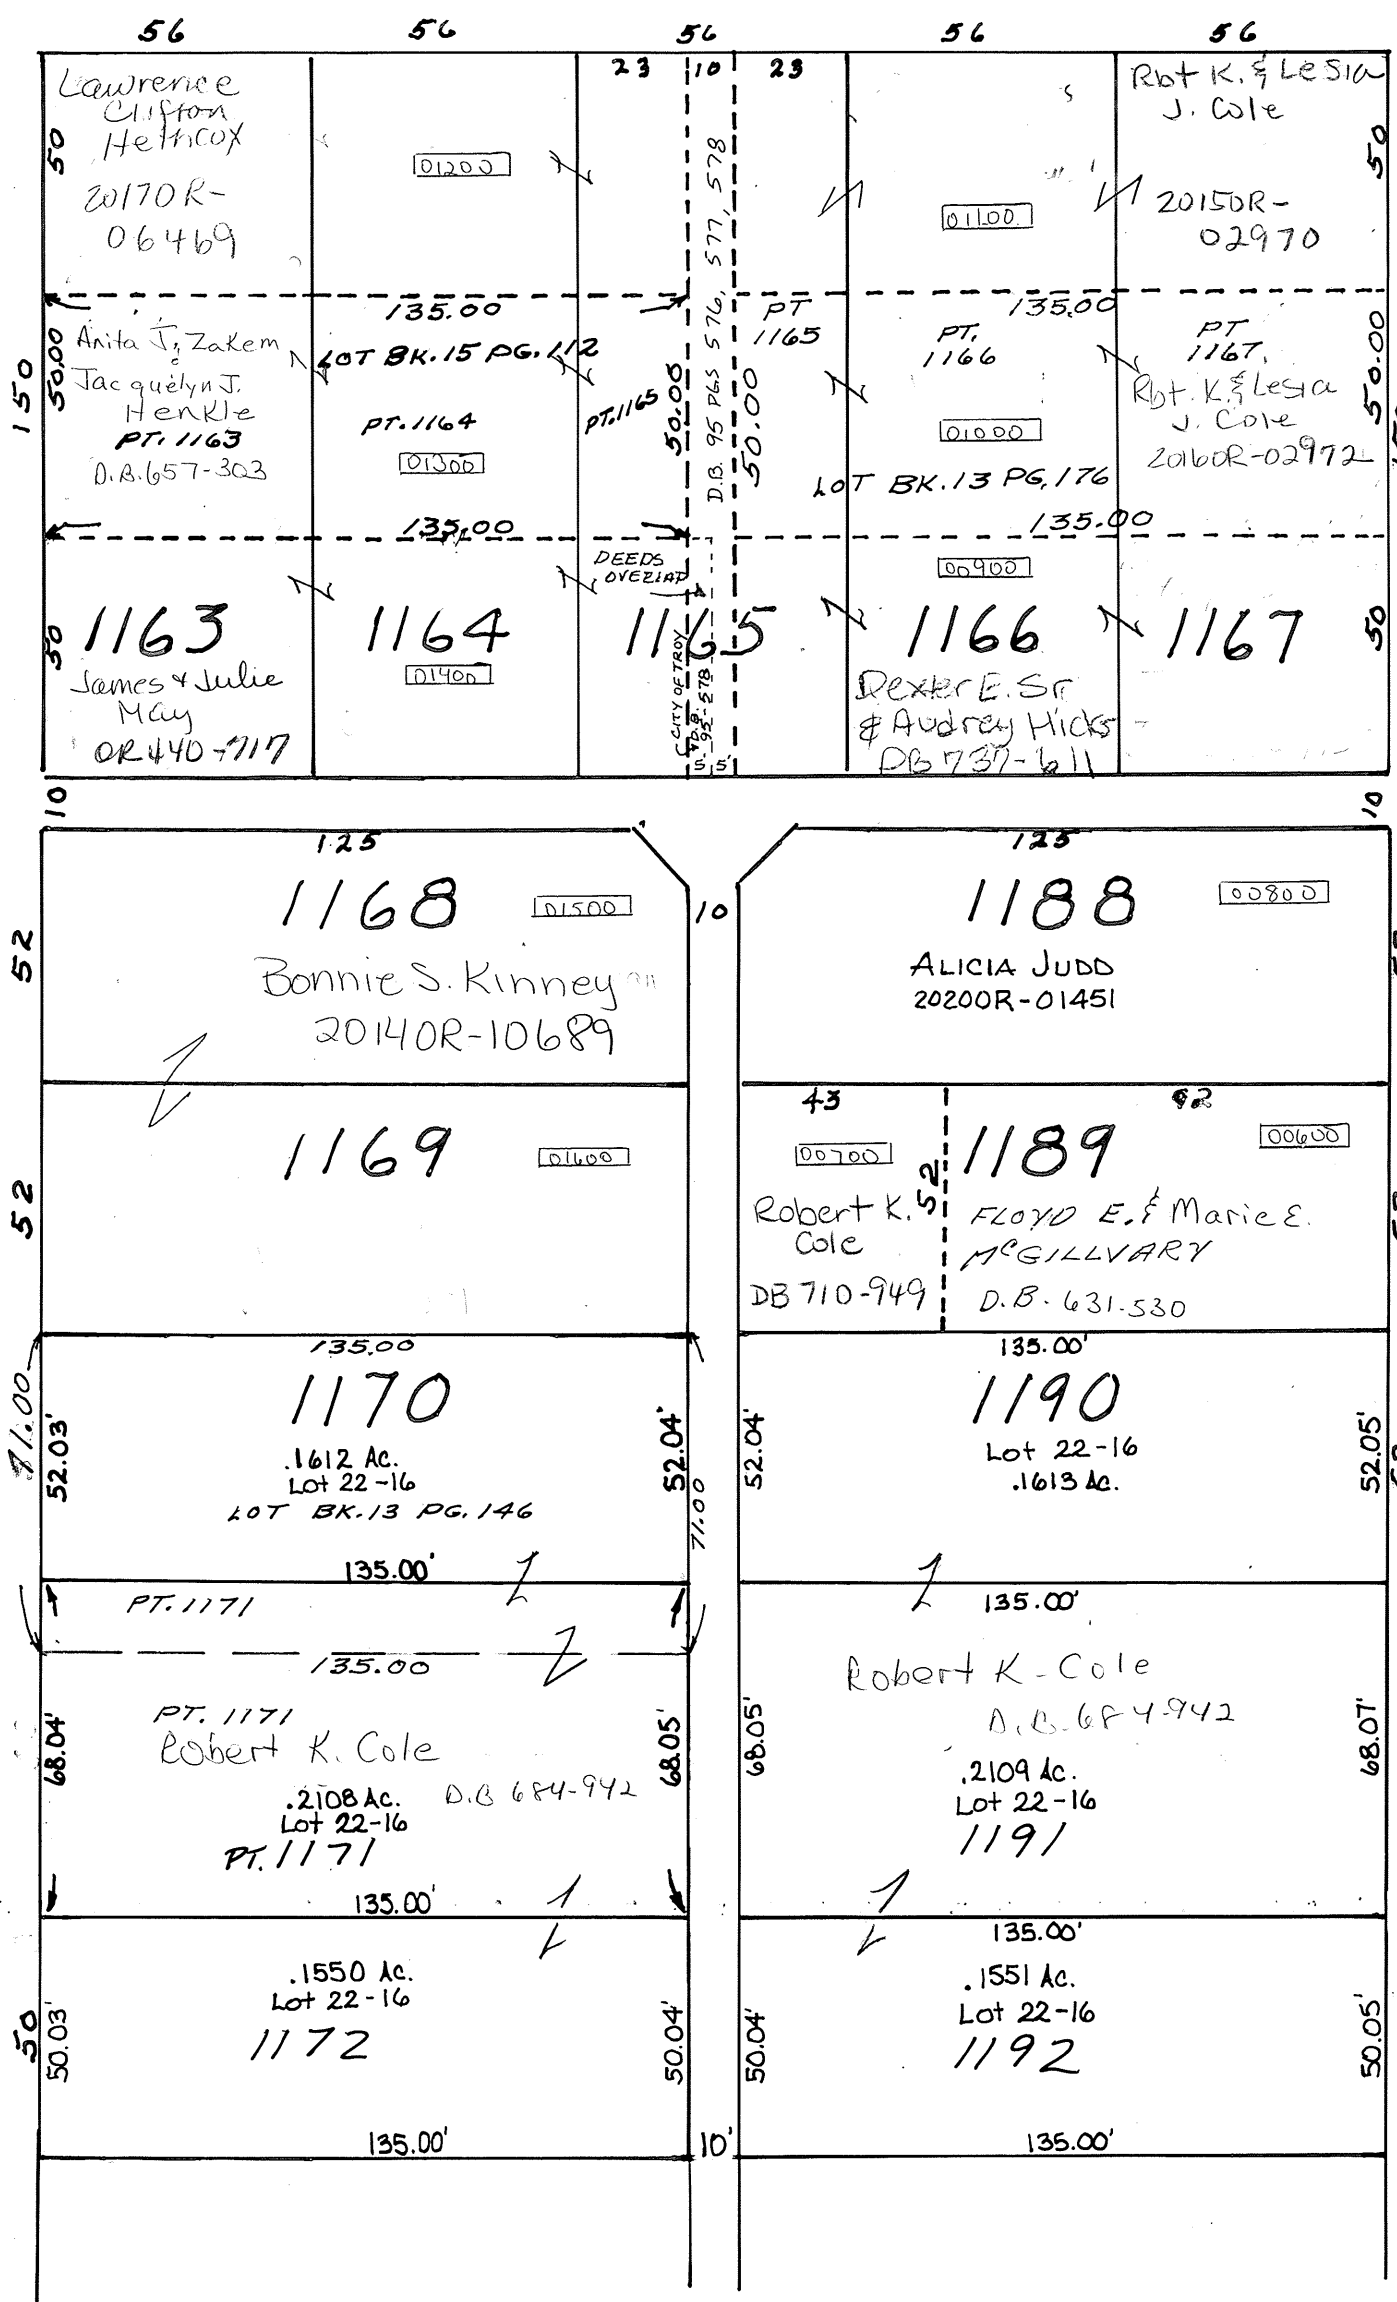

DOB-014500
G.M. Heirdehly & Family
2018OR-05183 Bldg. & Bldg. concrete
LEASE ONLY concrete only

Tammy & Brent LLC
OR 44-516

I.L. 6517

RECORDER'S PLAT BOOK 12 PLAT NO. 13

DOB-057885
I.L. 10351
0.896 AC.
REC. 23-77
REC. 23-72
REC. 14-92
REC. 12-13
LOT 20-173

TAMMY & BRENT, LLC
OR 44-516

8580
Lot 17-159
Lot 20-173
Rec. 18-46
MERCER PROPERTIES, LLC
2021OR-12619

2016OR-11427
Lot 20-173
Norman B., Katherine & Pamela J. Cain