
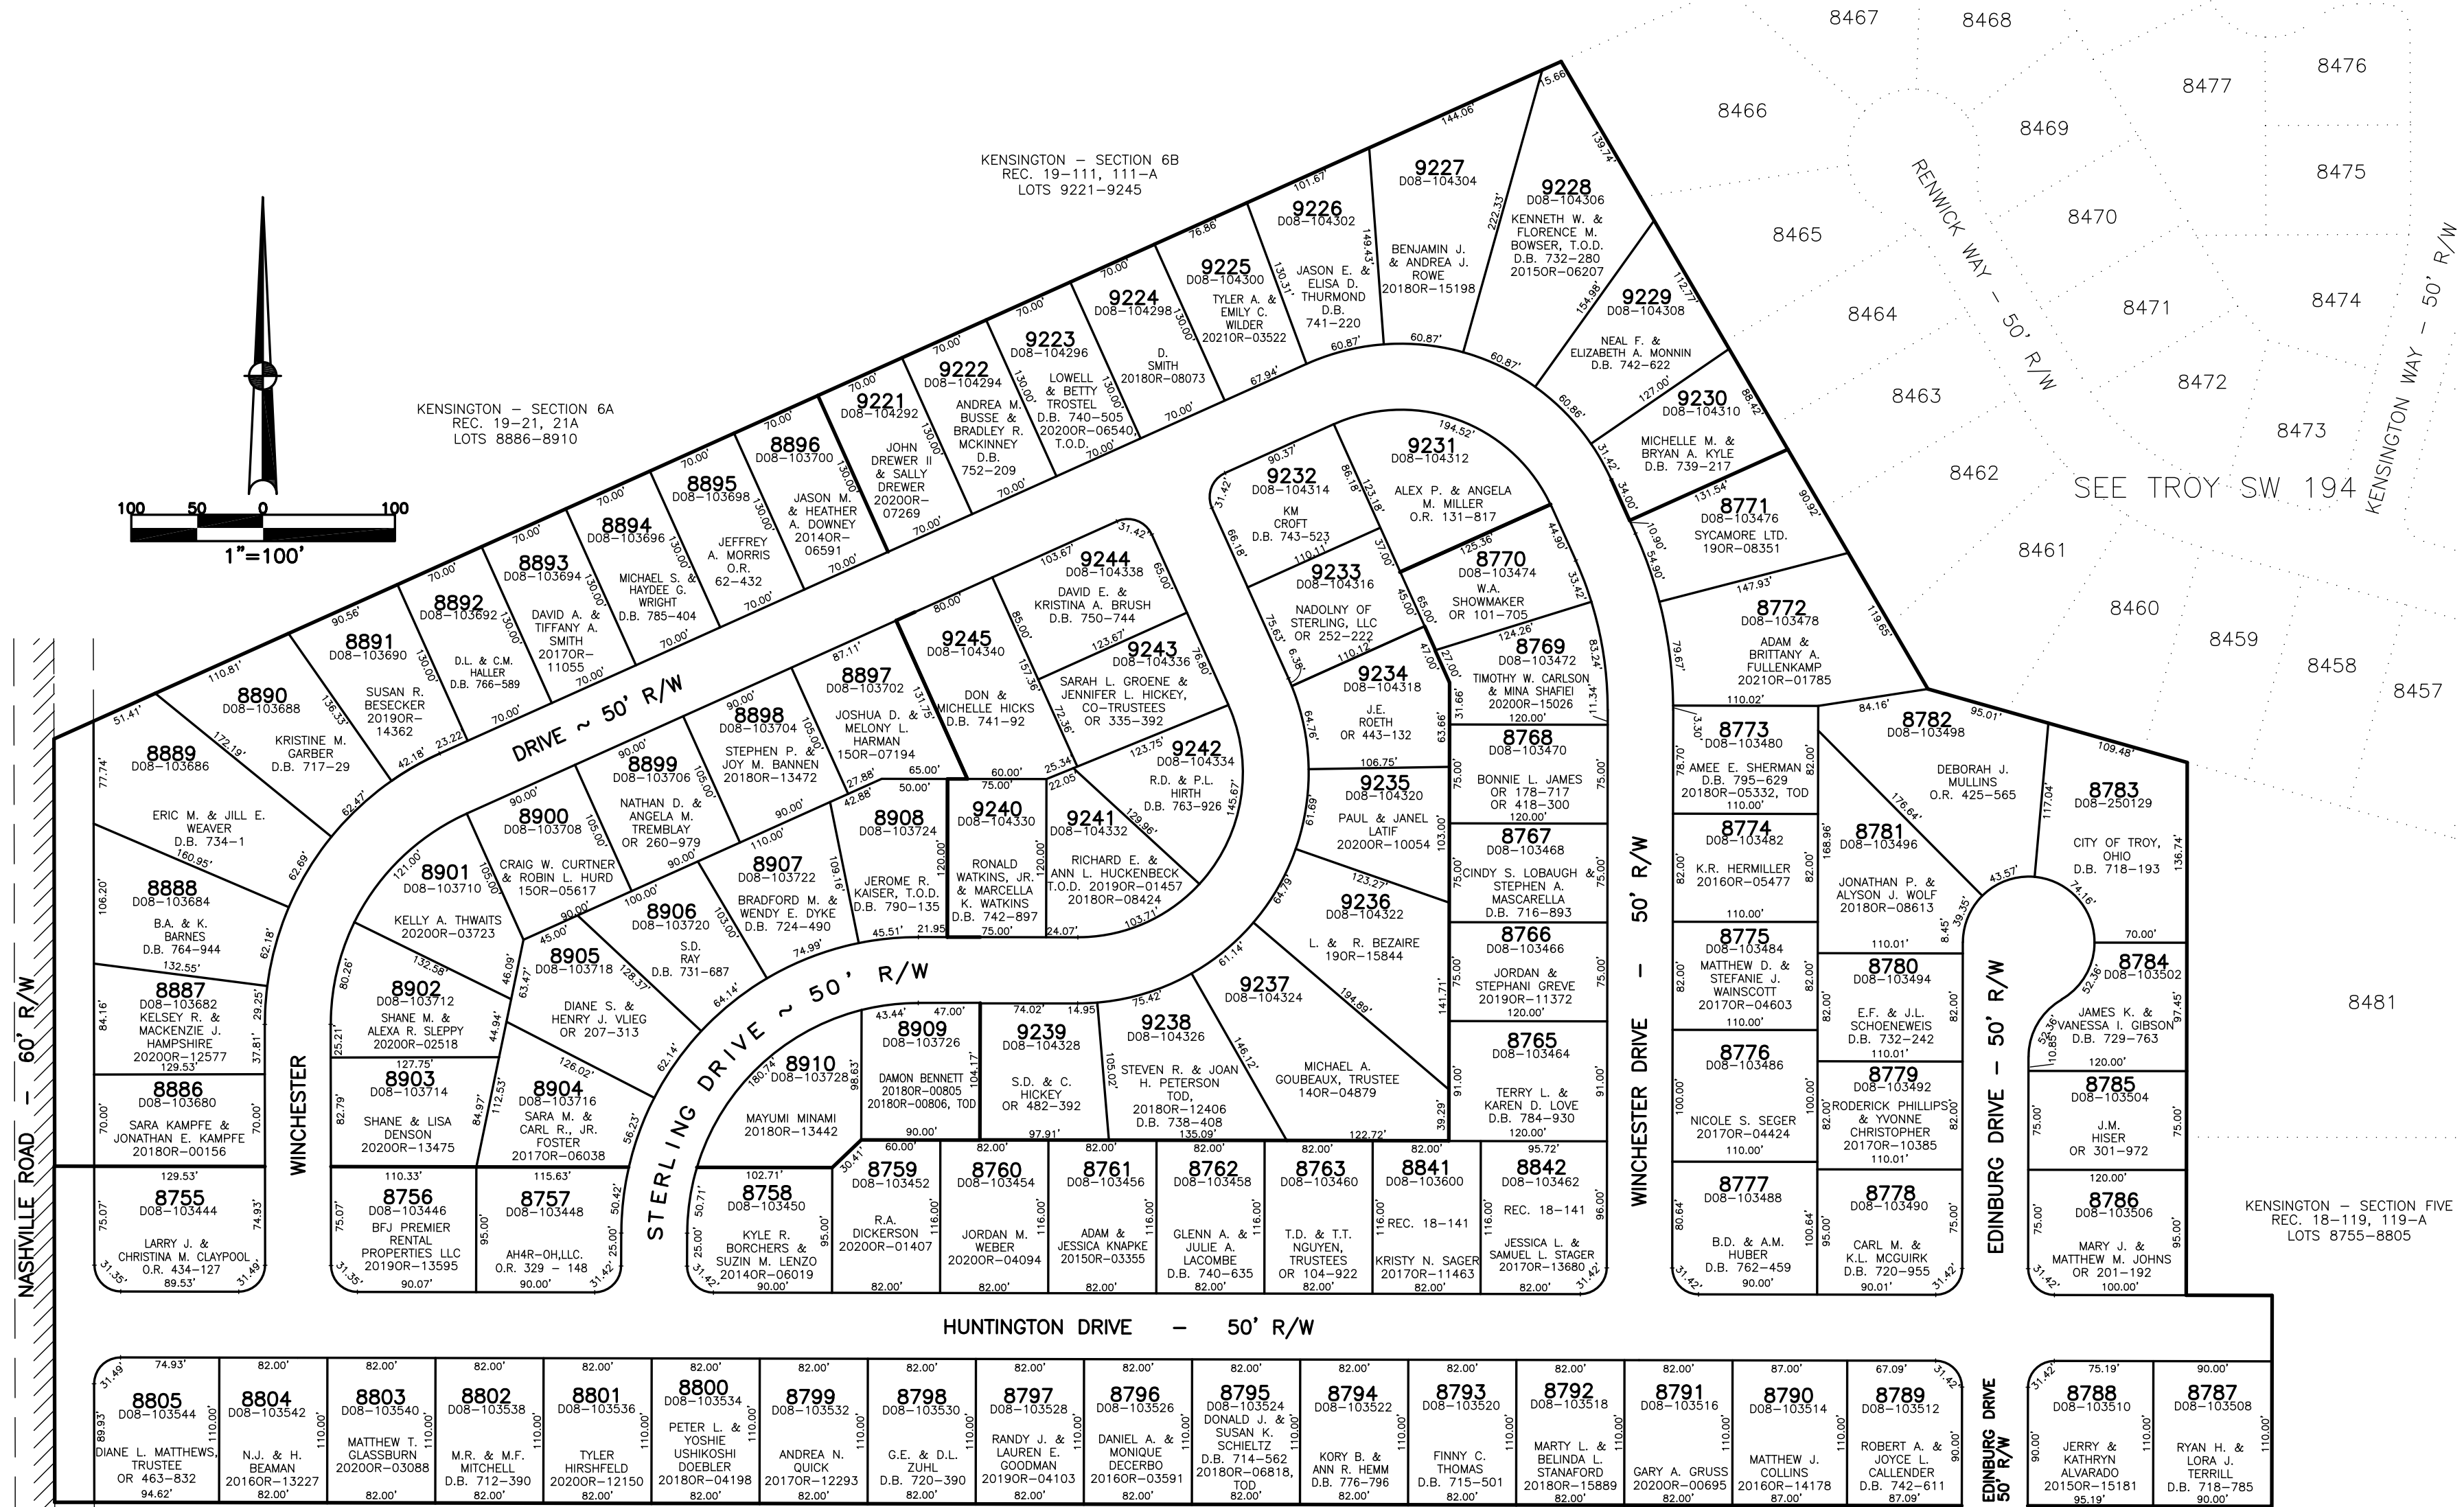


SECTION 31
TOWN 5
RANGE 6

CITY OF TROY
MIAMI COUNTY, OHIO

PARCEL ID NUMBER
D08-11111111

PLAT SW 196

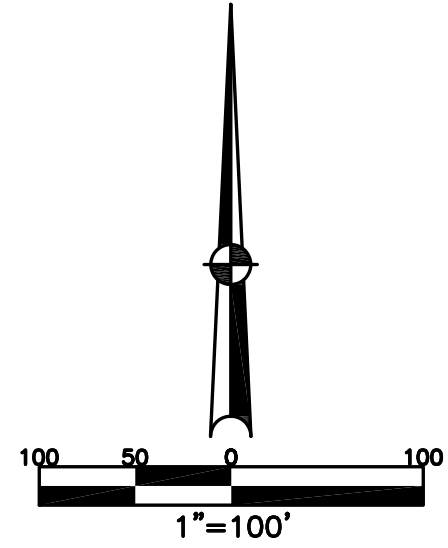

PREPARED BY: MIAMI COUNTY ENGINEER'S MAP DEPARTMENT
PAUL P. HUELSKAMP, COUNTY ENGINEER
DATE: FEBRUARY 26, 2020
REVISED: March 3, 2021 M5TORMS

ABBREVIATION LEGEND	LINE LEGEND	SURVEY INDEX
2014OR-07759 = RECORDER'S DOCUMENT NUMBER OR 104-922 = OFFICIAL RECORD 104 PAGE 922	Blow-up Boundary	LOT 21-99 LOT 21-142
D.B. 613-172 = DEED BOOK 613, PAGE 172	Property Line	REC. 14-68 (ANNEXATION)
REC. 15-72 = RECORDER'S PLAT BOOK 15, PAGE 72	Lot Split Line	REC. 18-119, 119-A KENSINGTON - SEC. 5
LND. 33-15 = LAND SURVEY VOLUME 33, PAGE 15	Section Line	REC. 18-141
LOT 19-12 = LOT SURVEY VOLUME 19, PAGE 12	Centerline	REC. 19-21, 21A KENSINGTON - SEC. 6A
R.R. 8-29 = ROAD RECORD VOLUME 8, PAGE 29	Right-of-Way Line	REC. 19-111, 111A KENSINGTON - SEC. 6B
R/W = RIGHT OF WAY	Corporation Line	
C = CENTERLINE		
AC. = ACRES		
TWP. = TOWNSHIP		
TR. = TRACT		
IL = INLOT		