

CONCORD TWP.

MIAMI COUNTY, OHIO

PLAT 10

Section 7, Town 5, Range 6

SECTION 7

SCALE: 1" = 400'

SMDA NUMBER
C06-CC010

SURVEYS

SOUTH HALF
Land Survey Vol. 2, Pg. 141

S.E. QUARTER
Land Survey Vol. 24, Pg. 151 59-17
28, Pg. 69
28, Pg. 195
32, Pg. 176
40-140
54-122
57-51


N.E. QUARTER - Rec. BK. 16-25
Road Record 8-153
Rec. 17-114
LND. 44-36
LND. 40-47
Rec. 19-47 (Add'l R/W)
LND. 57-153

N.W. QUARTER
LND. 45-198

SW Quarter - Lnd. 2-141
Lnd. 40-93

LND.

CENTERLINE
SECTION LINE
HALF SECTION LINE
ROAD RIGHT OF WAY
PROPERTY LINE

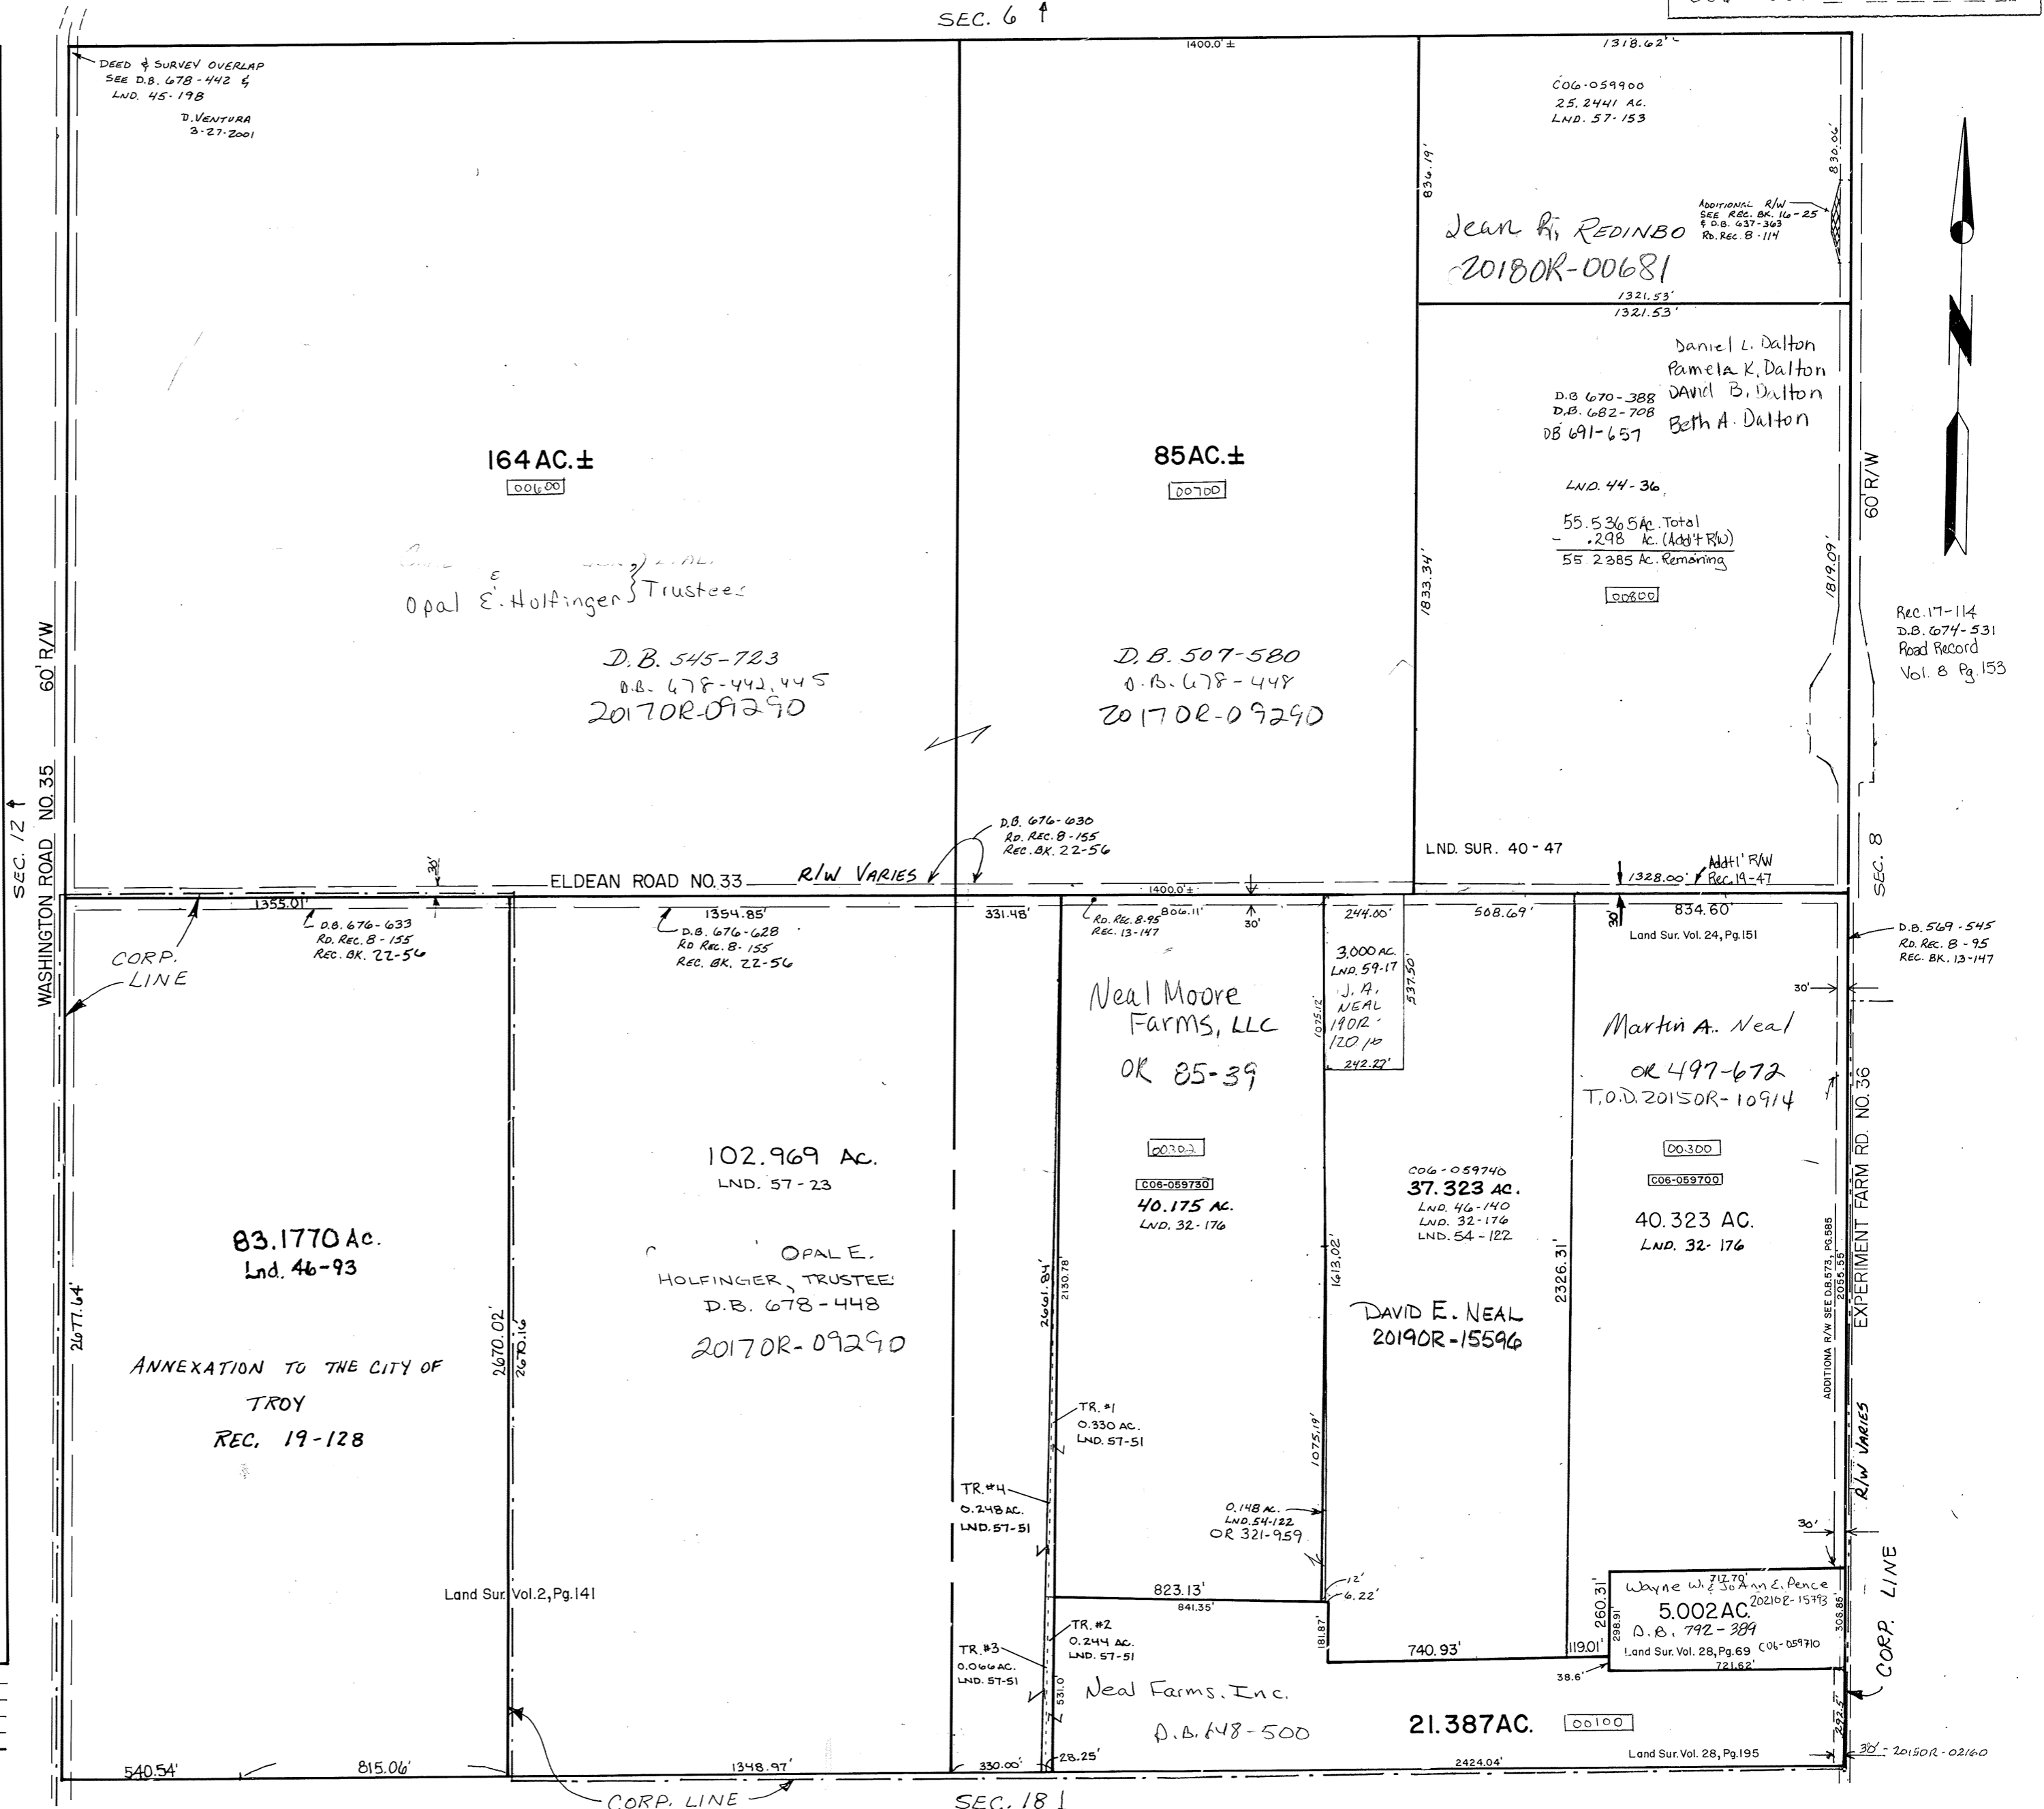

Rec. 17-114
D.B. 674-531
Road Record
Vol. 8 Pg. 153

D.B. 569-545
Rd. Rec. B - 95
Rec. BK. 13-147

REVISED 9-13-21
NMI