

CONCORD TWP.

MIAMI COUNTY, OHIO

PLAT 19-A

Section 18, Town 5, Range 6

N.W. Quarter SEC. 18

SCALE: 1" = 200'


SMDA NUMBER
CO6-CC019A- _____

SURVEYS

SUR. VOL. 1, PG. 234
SUR. VOL. 6, PG. 23
SUR. VOL. 9, PG. 24
SUR. VOL. 10, PG. 76
SUR. VOL. 11, PG. 1
SUR. VOL. 11, PG. 2
SUR. VOL. 11, PG. 100
SUR. VOL. 12, PG. 55
SUR. VOL. 14, PG. 156
SUR. VOL. 16, PG. 61
SUR. Vol. 36, PG. 91
SUR. Vol. 36, PG. 163
Lnd. 42-188

REC. BK. 12, PG. 117
REC. BK. 15, PG. 69
REC. 15-117
Rec. 19-36 (Annexation)
REC. 19-128
REC. 21-134
REC. 23-21

R.R. 9-8

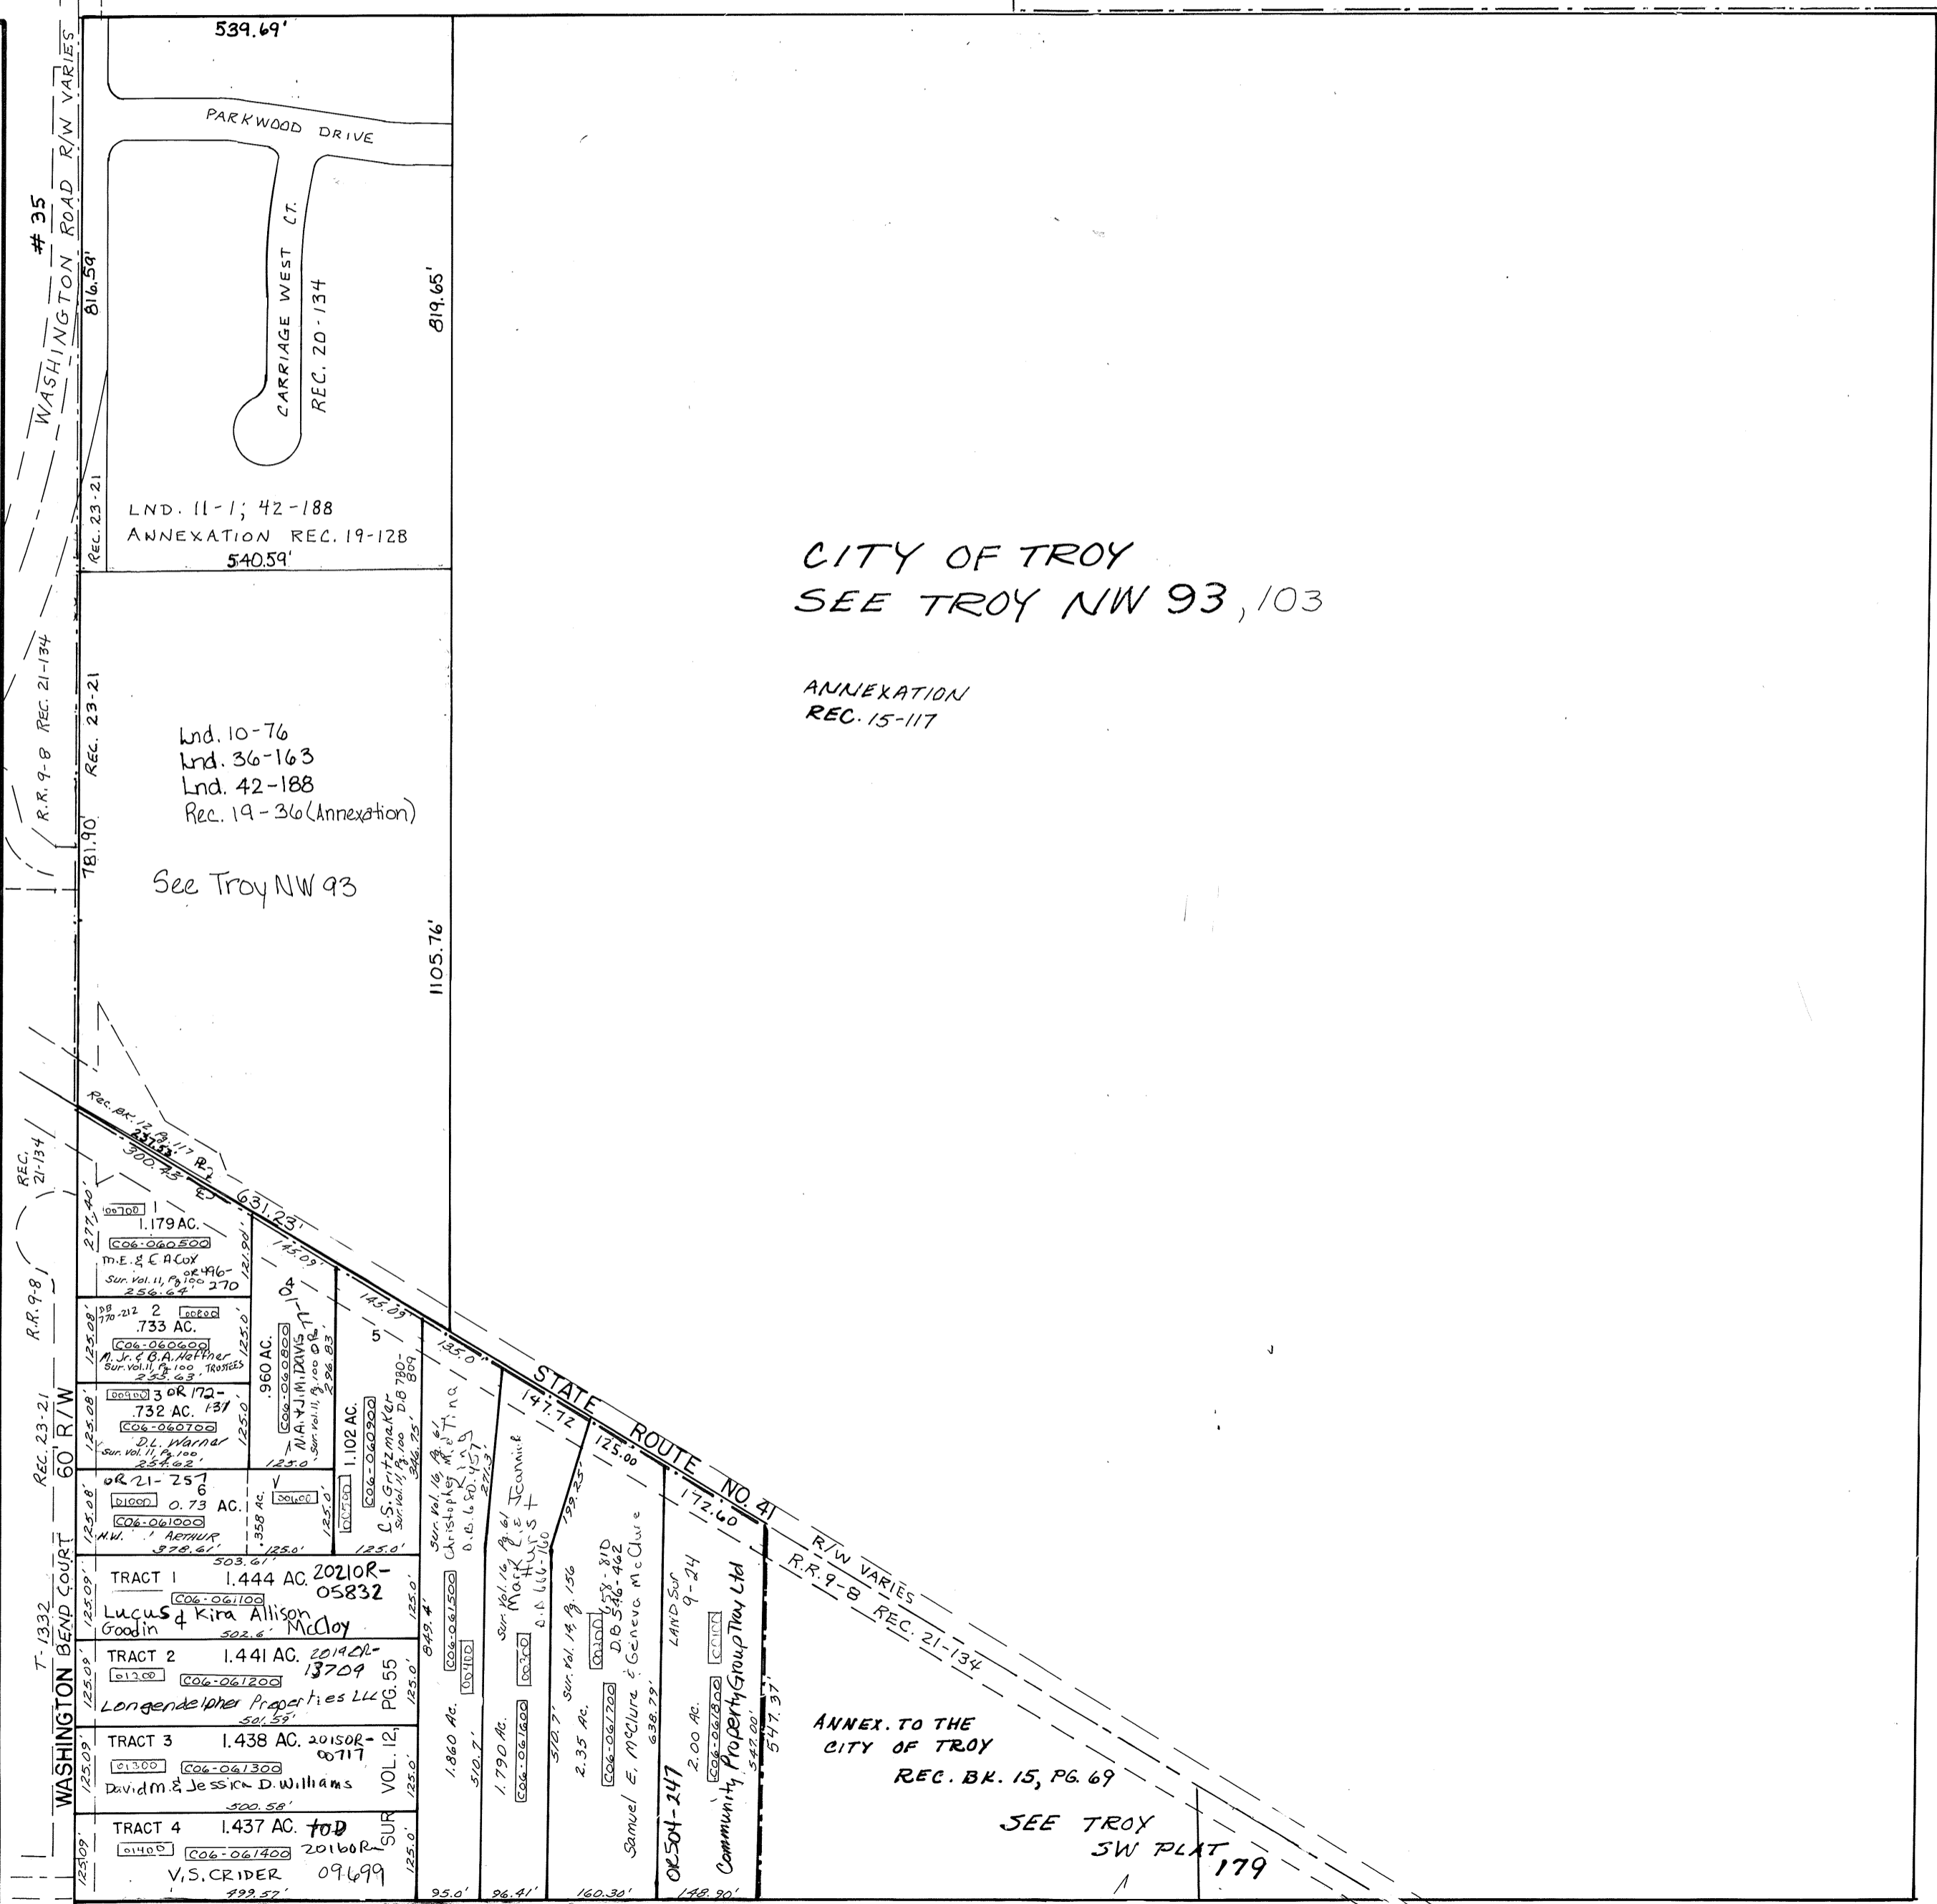

CITY OF TROY
SEE TROY NW 93, 103

ANNEXATION
REC. 15-117

Lnd. 10-76
Lnd. 36-163
Lnd. 42-188
Rec. 19-36 (Annexation)
See Troy NW 93

ANNEX. TO THE
CITY OF TROY
REC. BK. 15, PG. 69

SEE TROY
SW PLAT
179