

CONCORD TWP.

MIAMI COUNTY, OHIO

PLAT 22-A

PART OF — Section 21, Town 5, Range 6

FRACTIONAL SEC. 21

PARCEL NUMBER
C06-CC022A- _____


- Land Surveys Vol. 4, Pg. 192
- 5, 65 N.W. COR. 5-21
 - 5, 202 5 PT. 5-21
 - 6, 29 REC. 4-33
 - 6, 34 REC. 4-33
 - 7, 11 HARRISON ST.
 - 7, 67 N. PT. 5-21
 - 7, 174 S. PT. 5-21
 - 7, 189 LOT 17, 18 MIAMI AC.
 - 7, 190 REC. 4-33
 - 8, 7 REC. 5-15 WESTROCK 5-1
 - 8, 135 OL 322 TROY
 - 8, 136 OL 320 TROY
 - 8, 166 PT LOT 1 MIAMI AC.
 - 8, 170 OL 323 TROY
 - 9, 4 CANAL LAND LOTS 19, 20, 21 MIAMI AC.
 - 9, 171 CANAL LAND LOT 1 MIAMI AC.
 - 9, 24 CANAL LAND LOTS 5, 6 MIAMI AC.
 - 9, 58 S. PT. 5-21 HARRISON ST.
 - 9, 33 HARRISON ST.
 - 10, 12 LOTS 24-27 MIAMI AC.
 - 10, 70 LOTS 21-27 MIAMI AC.
 - 10, 71 LOTS 21-23 MIAMI AC.
 - 10, 159 PT OL 436 TROY
 - 10, 160 HARRISON & Co RD 25-A
 - 10, 10 S. PT. Co RD 25-A
 - 10, 30 S. PT. Co RD 25-A
 - 10, 186 LOT 11 MIAMI AC.
 - 10, 4 HARRISON ST.
 - 10, 23 HARRISON ST.
 - 10, 40 1/2 S. PT. HARRISON ST.
 - 10, 46, 185 LOT 8, 9 MIAMI AC.
 - 10, 59, 32 PT. 9 0.023 AC.

ROAD REC. 8-82
REC. BK. 12, PG. 79
6, PG. 56

NOTE: MAP LOCATION NUMBERS ON THIS MAP ARE NOT TO BE USED OR CONSIDERED AS LOT NUMBERS.

MAP LOCATION NUMBERS ARE BOXED (as used on this map)

- 1 C06-025400 Bradlee Real Property, LLC 2018DR-07457
- 2 C06-025700 Richard A. & Michelle Workman 2018DR-01145
- 3 C06-025800 TROY APOSTOLIC TEMPLE 2016DR-12159
- 4 C06-025500 Jacobs Baits, LLC 2017OR-14493
- 5 COMBINED WITH C06-025500 SEE 4 FOR OWNERSHIP 4 & 5 COMBINED BY SUR. 38-23 (LAND)
- 6 C06-025950 Troy New Paris Investments, LLC 2021OR-09128
- 7 C06-025900 UNFILTERED INK TATTOO, LLC 2021OR-03573
- 8 C06-026000 DAVID E. & SHAWN L. DENOVER D.B. 603-270
- 9 C06-026100 Webster Leasing, LLC 0768-452
- 10 C06-026150 ERNASTINA L. BONDURANT D.B. 549-118
- 11 C06-026200 ERNASTINA L. BONDURANT D.B. 675-332
- 12 C06-025100 ERNA L. BONDURANT D.B. 696-76
- 13 C06-026300 ERNASTINA L. BONDURANT D.B. 675-300
- 14

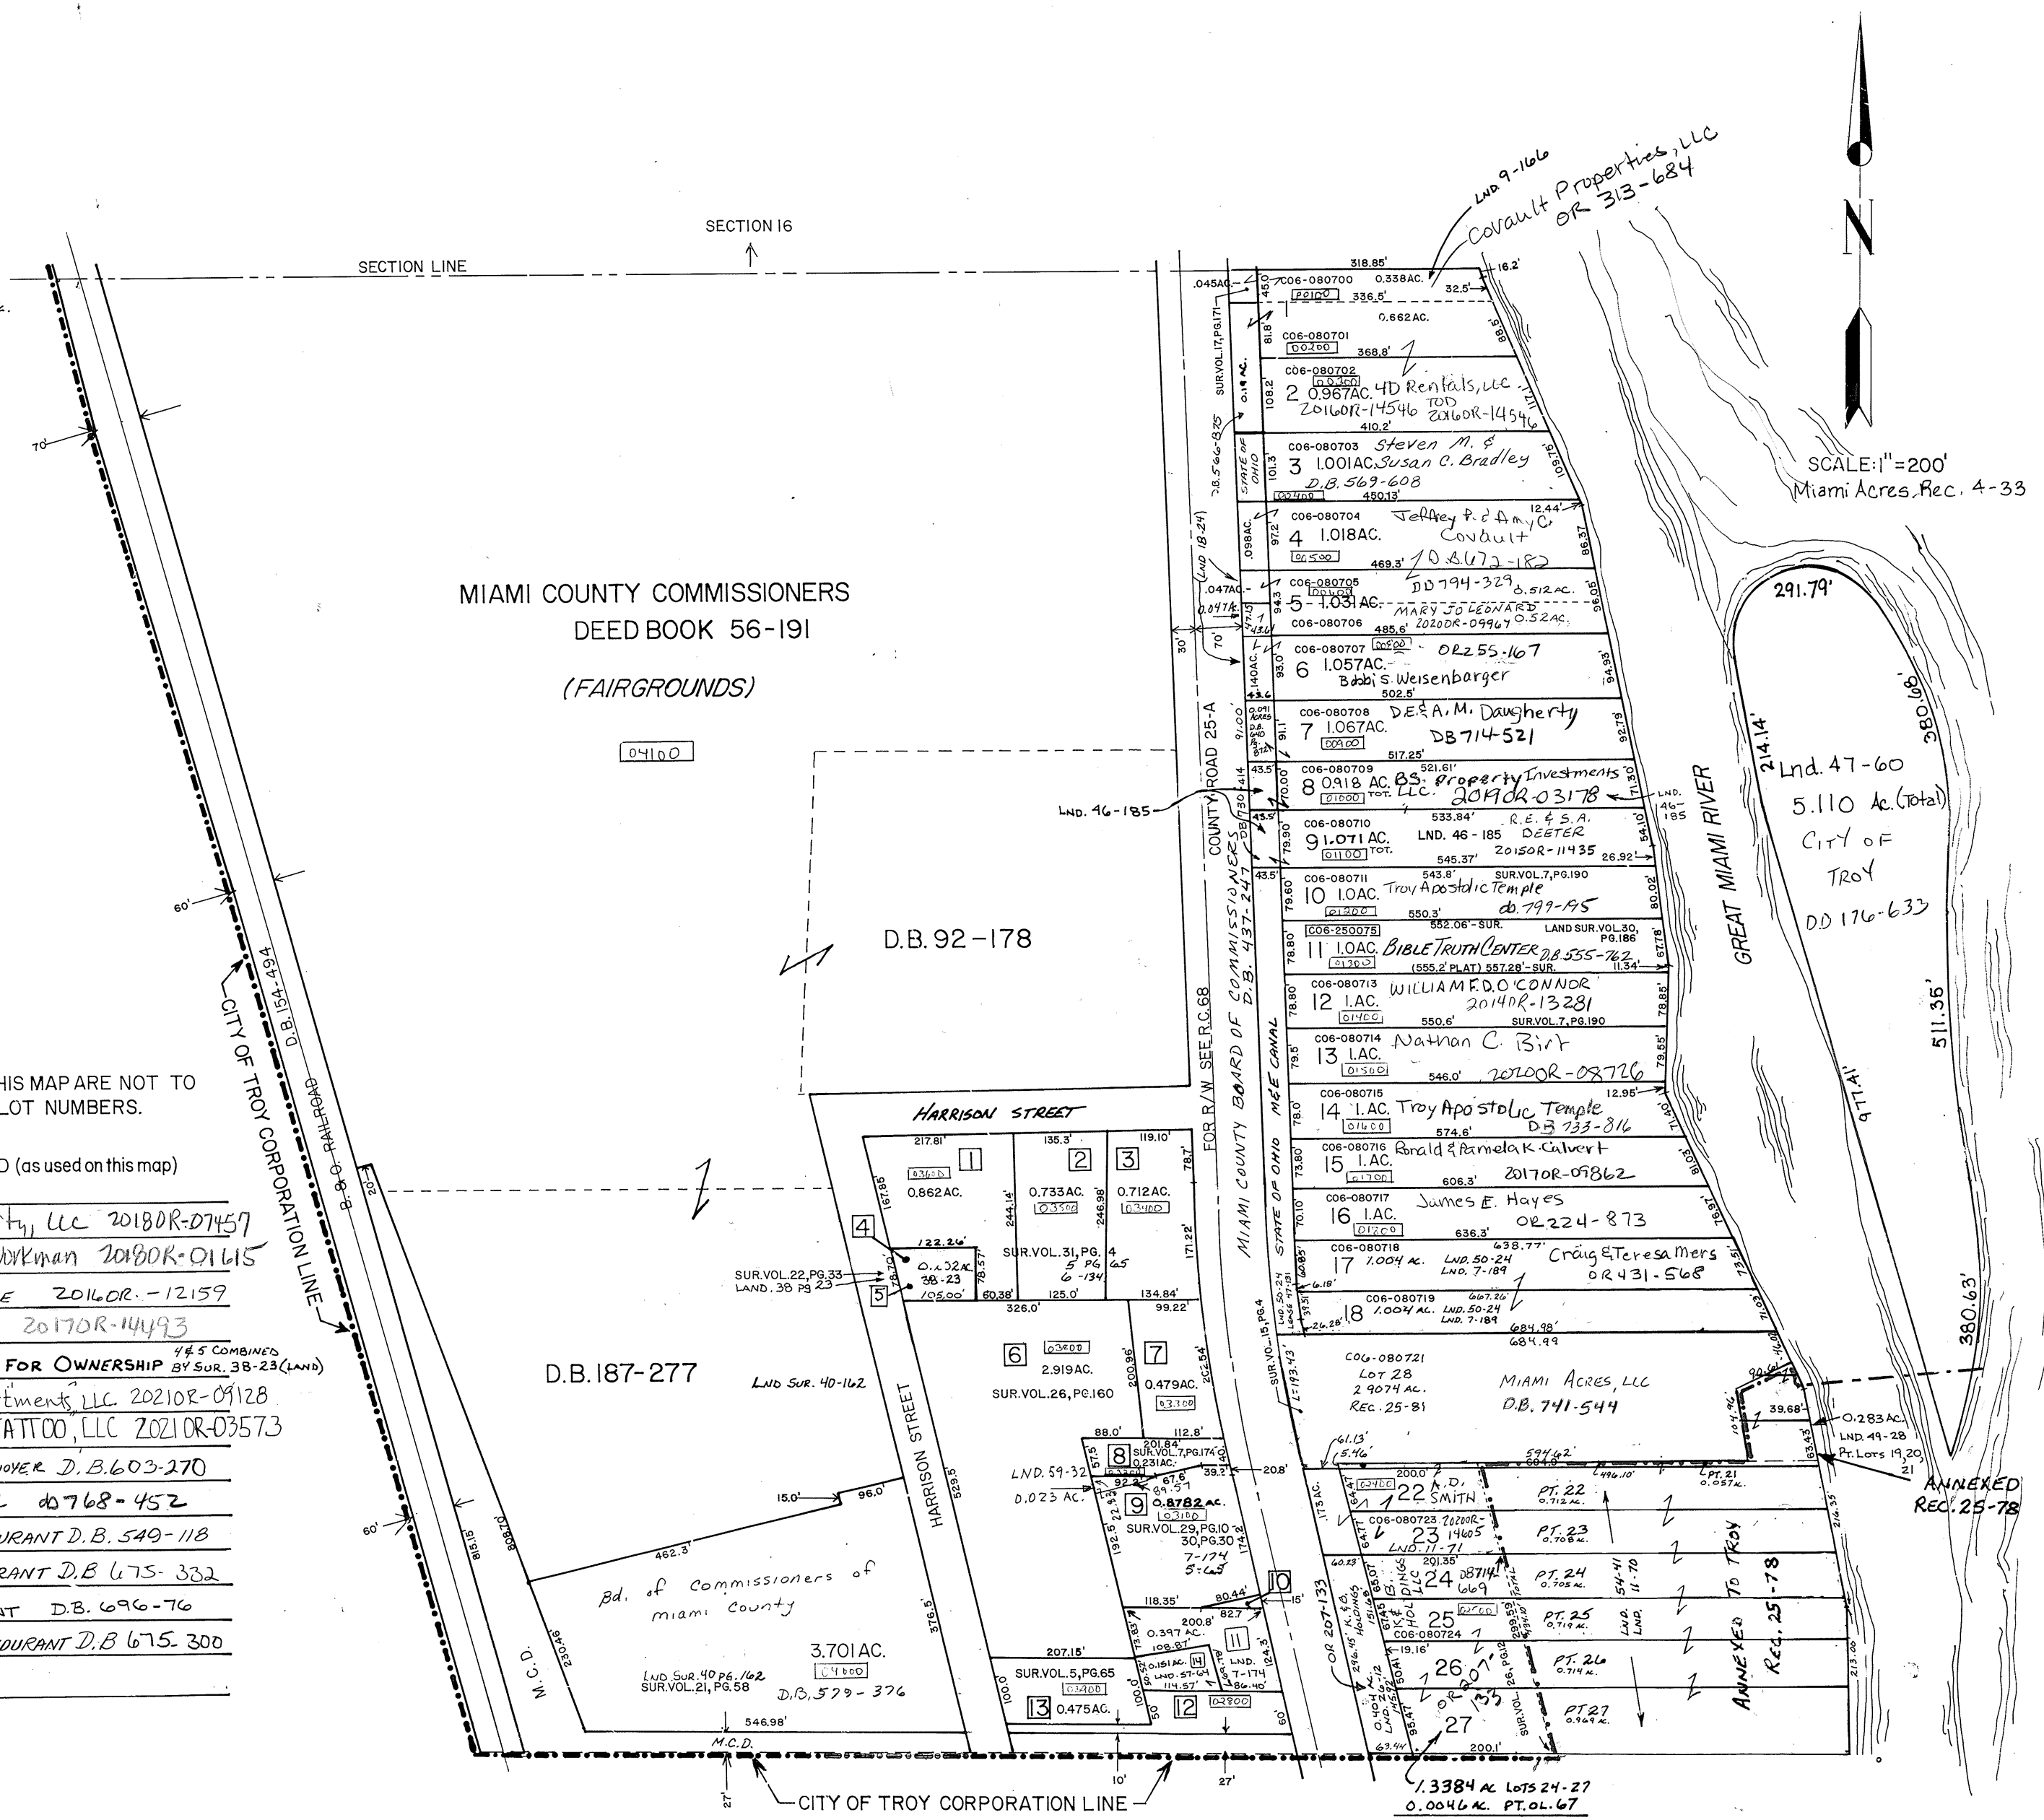

SCALE: 1" = 200'
Miami Acres, Rec. 4-33

REVISED: 5-26-2021
NMI