

CONCORD TWP.

MIAMI COUNTY, OHIO

PLAT 25A

Section 25, Town 7, Range 5

S.W. Quarter SEC. 25

SCALE: 1" = 200'


PARCEL NUMBER
C06-_____

SURVEYS

- SUR. VOL. 3, PG. 317
- SUR. VOL. 6, PG. 107
- SUR. VOL. 6, PG. 103
- SUR. VOL. 6, PG. 119
- SUR. VOL. 8, PG. 61
- SUR. VOL. 8, PG. 63
- SUR. VOL. 10, PG. 192
- SUR. VOL. 12, PG. 103
- SUR. VOL. 19, PG. 103
- SUR. VOL. 27, PG. 67
- SUR. VOL. 32, PG. 60
- SUR. VOL. 32, PG. 108
- LND. 40-155
- LND. 49-197



SEC. 26

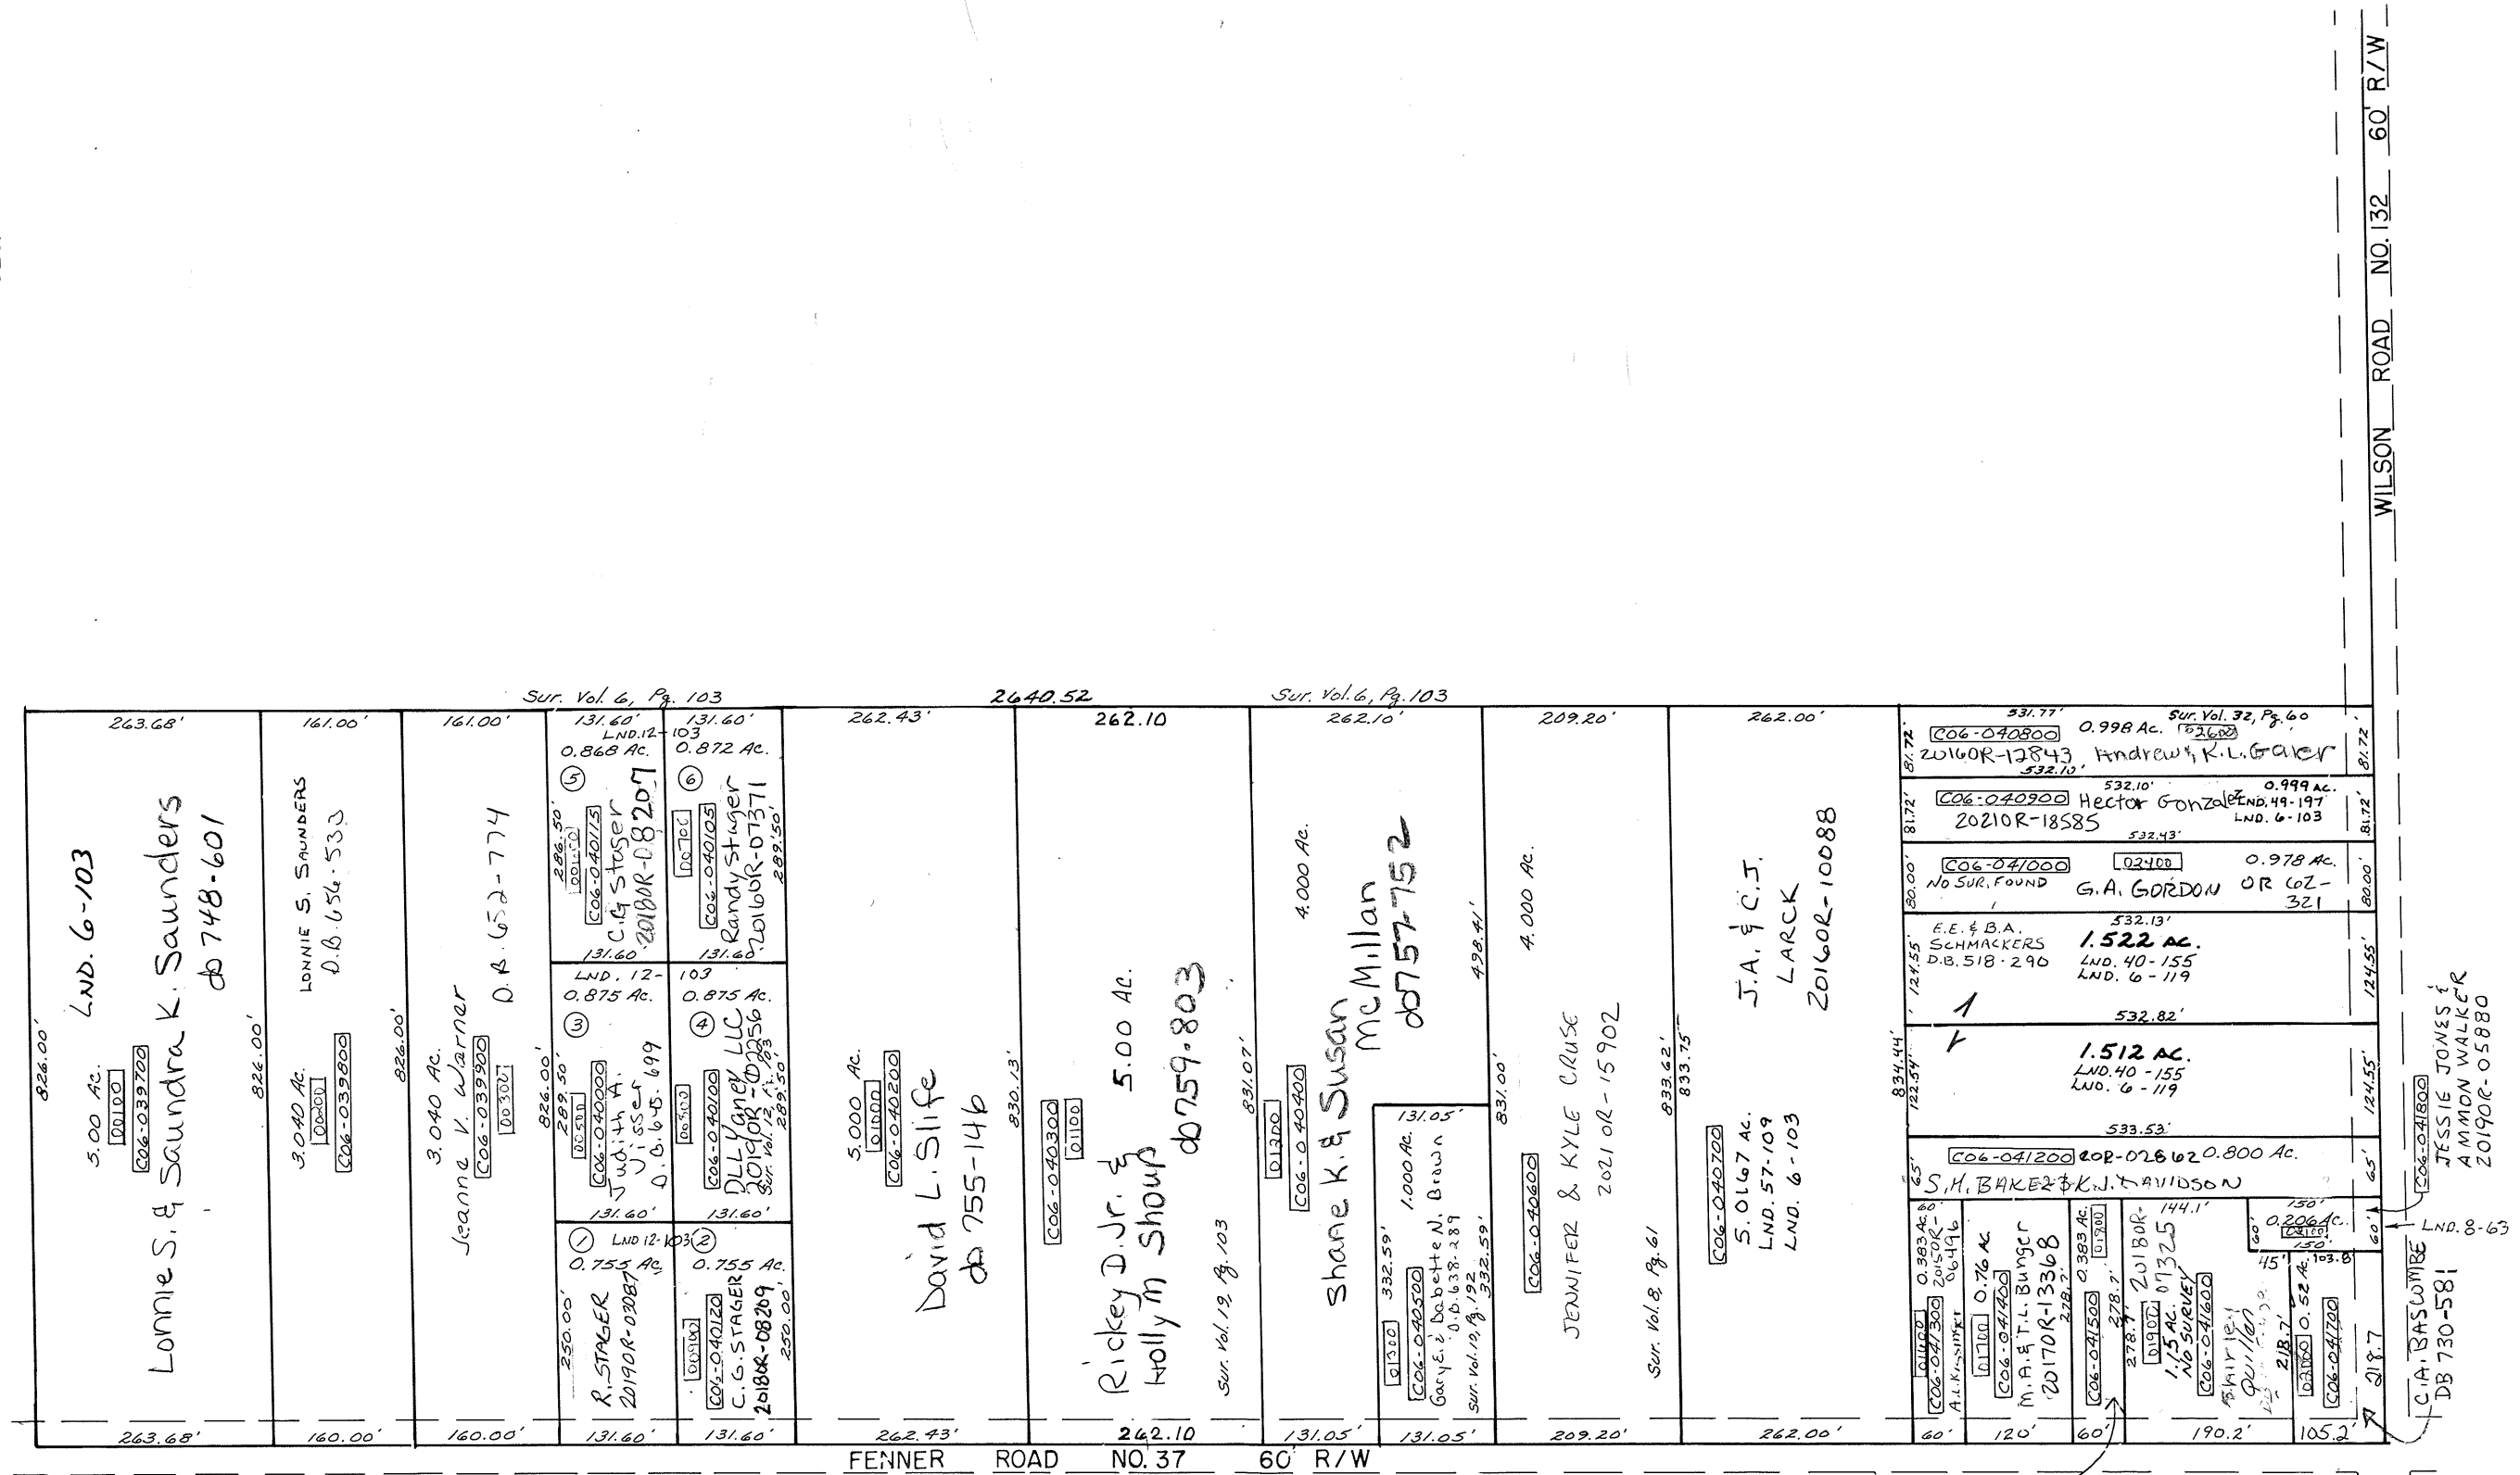

SEC. 34

Karlton W. Nick III
db 799-940

SUR. Vol. 6, Pg. 107
SUR. Vol. 6, Pg. 113
REVISED 9-13-21