

# CONCORD TWP.

MIAMI COUNTY, OHIO

# PLAT 25A

Section 25, Town 7, Range 5

S.W. Quarter SEC. 25

SCALE: 1" = 200'

PARCEL NUMBER

CD6 - \_\_\_\_\_

### SURVEYS

- SUR. VOL. 3, PG. 317
- SUR. VOL. 6, PG. 107
- SUR. VOL. 6, PG. 103
- SUR. VOL. 6, PG. 119
- SUR. VOL. 8, PG. 61
- SUR. VOL. 8, PG. 63
- SUR. VOL. 10, PG. 192
- SUR. VOL. 12, PG. 103
- SUR. VOL. 19, PG. 103
- SUR. VOL. 27, PG. 67
- SUR. VOL. 32, PG. 60
- SUR. VOL. 32, PG. 108
- LND. 40-155
- LND. 49-197




SEC. 26

LND SURVEY 6-103 (NORTH BOUNDARY LINE)  
MAY BE INCORRECT. SEE LND SURVEY 56-44

CLOSURE ERROR.  
NEW SURVEYS REQUIRED

Timothy Voris, 1/2 int.  
Kathryn Voris, 1/2 int.  
20220R-16136

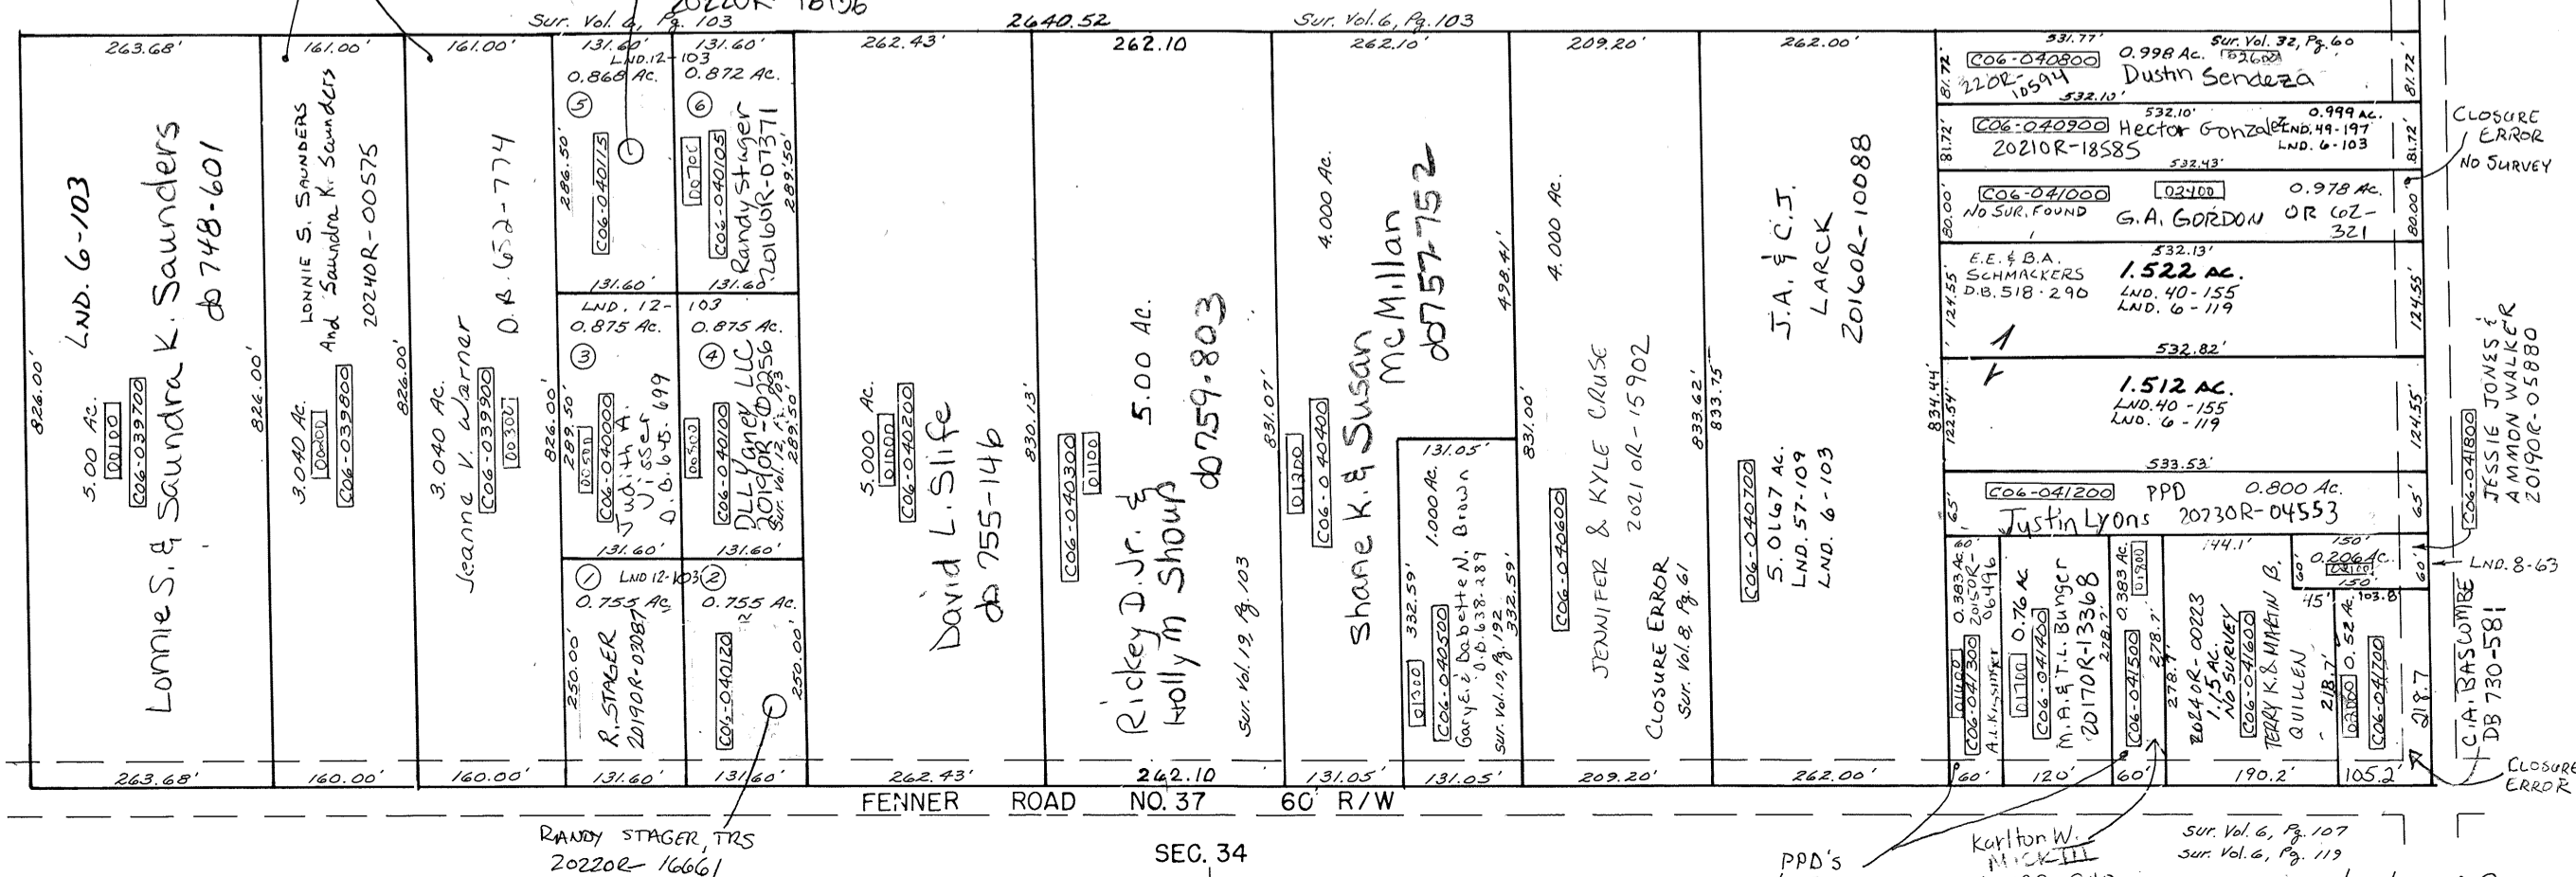

WILSON ROAD NO. 132 60' R/W

CLOSURE ERROR NO SURVEY

CLOSURE ERROR JESSIE JONES & AMMON WALKER 20190R-05880

CLOSURE ERROR C.A. & S. COMBE DB 730-581 LND. 8-63

PPD'S NO SURVEYS  
Karlton W. MCK III  
do 799-940  
REVISED: 1/19/24 G.B.