

CONCORD TWP.

MIAMI COUNTY, OHIO


PLAT 26

Section 26, Town 7, Range 5

PARCEL NUMBER
C06 - - - - -

SCALE: 1" = 400'

SURVEYS	
SUR. VOL. 30, PG. 145 LND. 56-44	S.E. QUARTER
SUR. VOL. 3, PG. 348 SUR. VOL. 8, PG. 149 LND. 51-107 LND. 53-9 LND. 56-13	N.E. QUARTER
SUR. VOL. 32, PG. 19	S.W. QUARTER
SUR. VOL. 3, PG. 316 SUR. VOL. 13, PG. 155 SUR. VOL. 14, PG. 11 SUR. VOL. 23, PG. 155 LND. 46-136 LND. 13-127	N.W. QUARTER

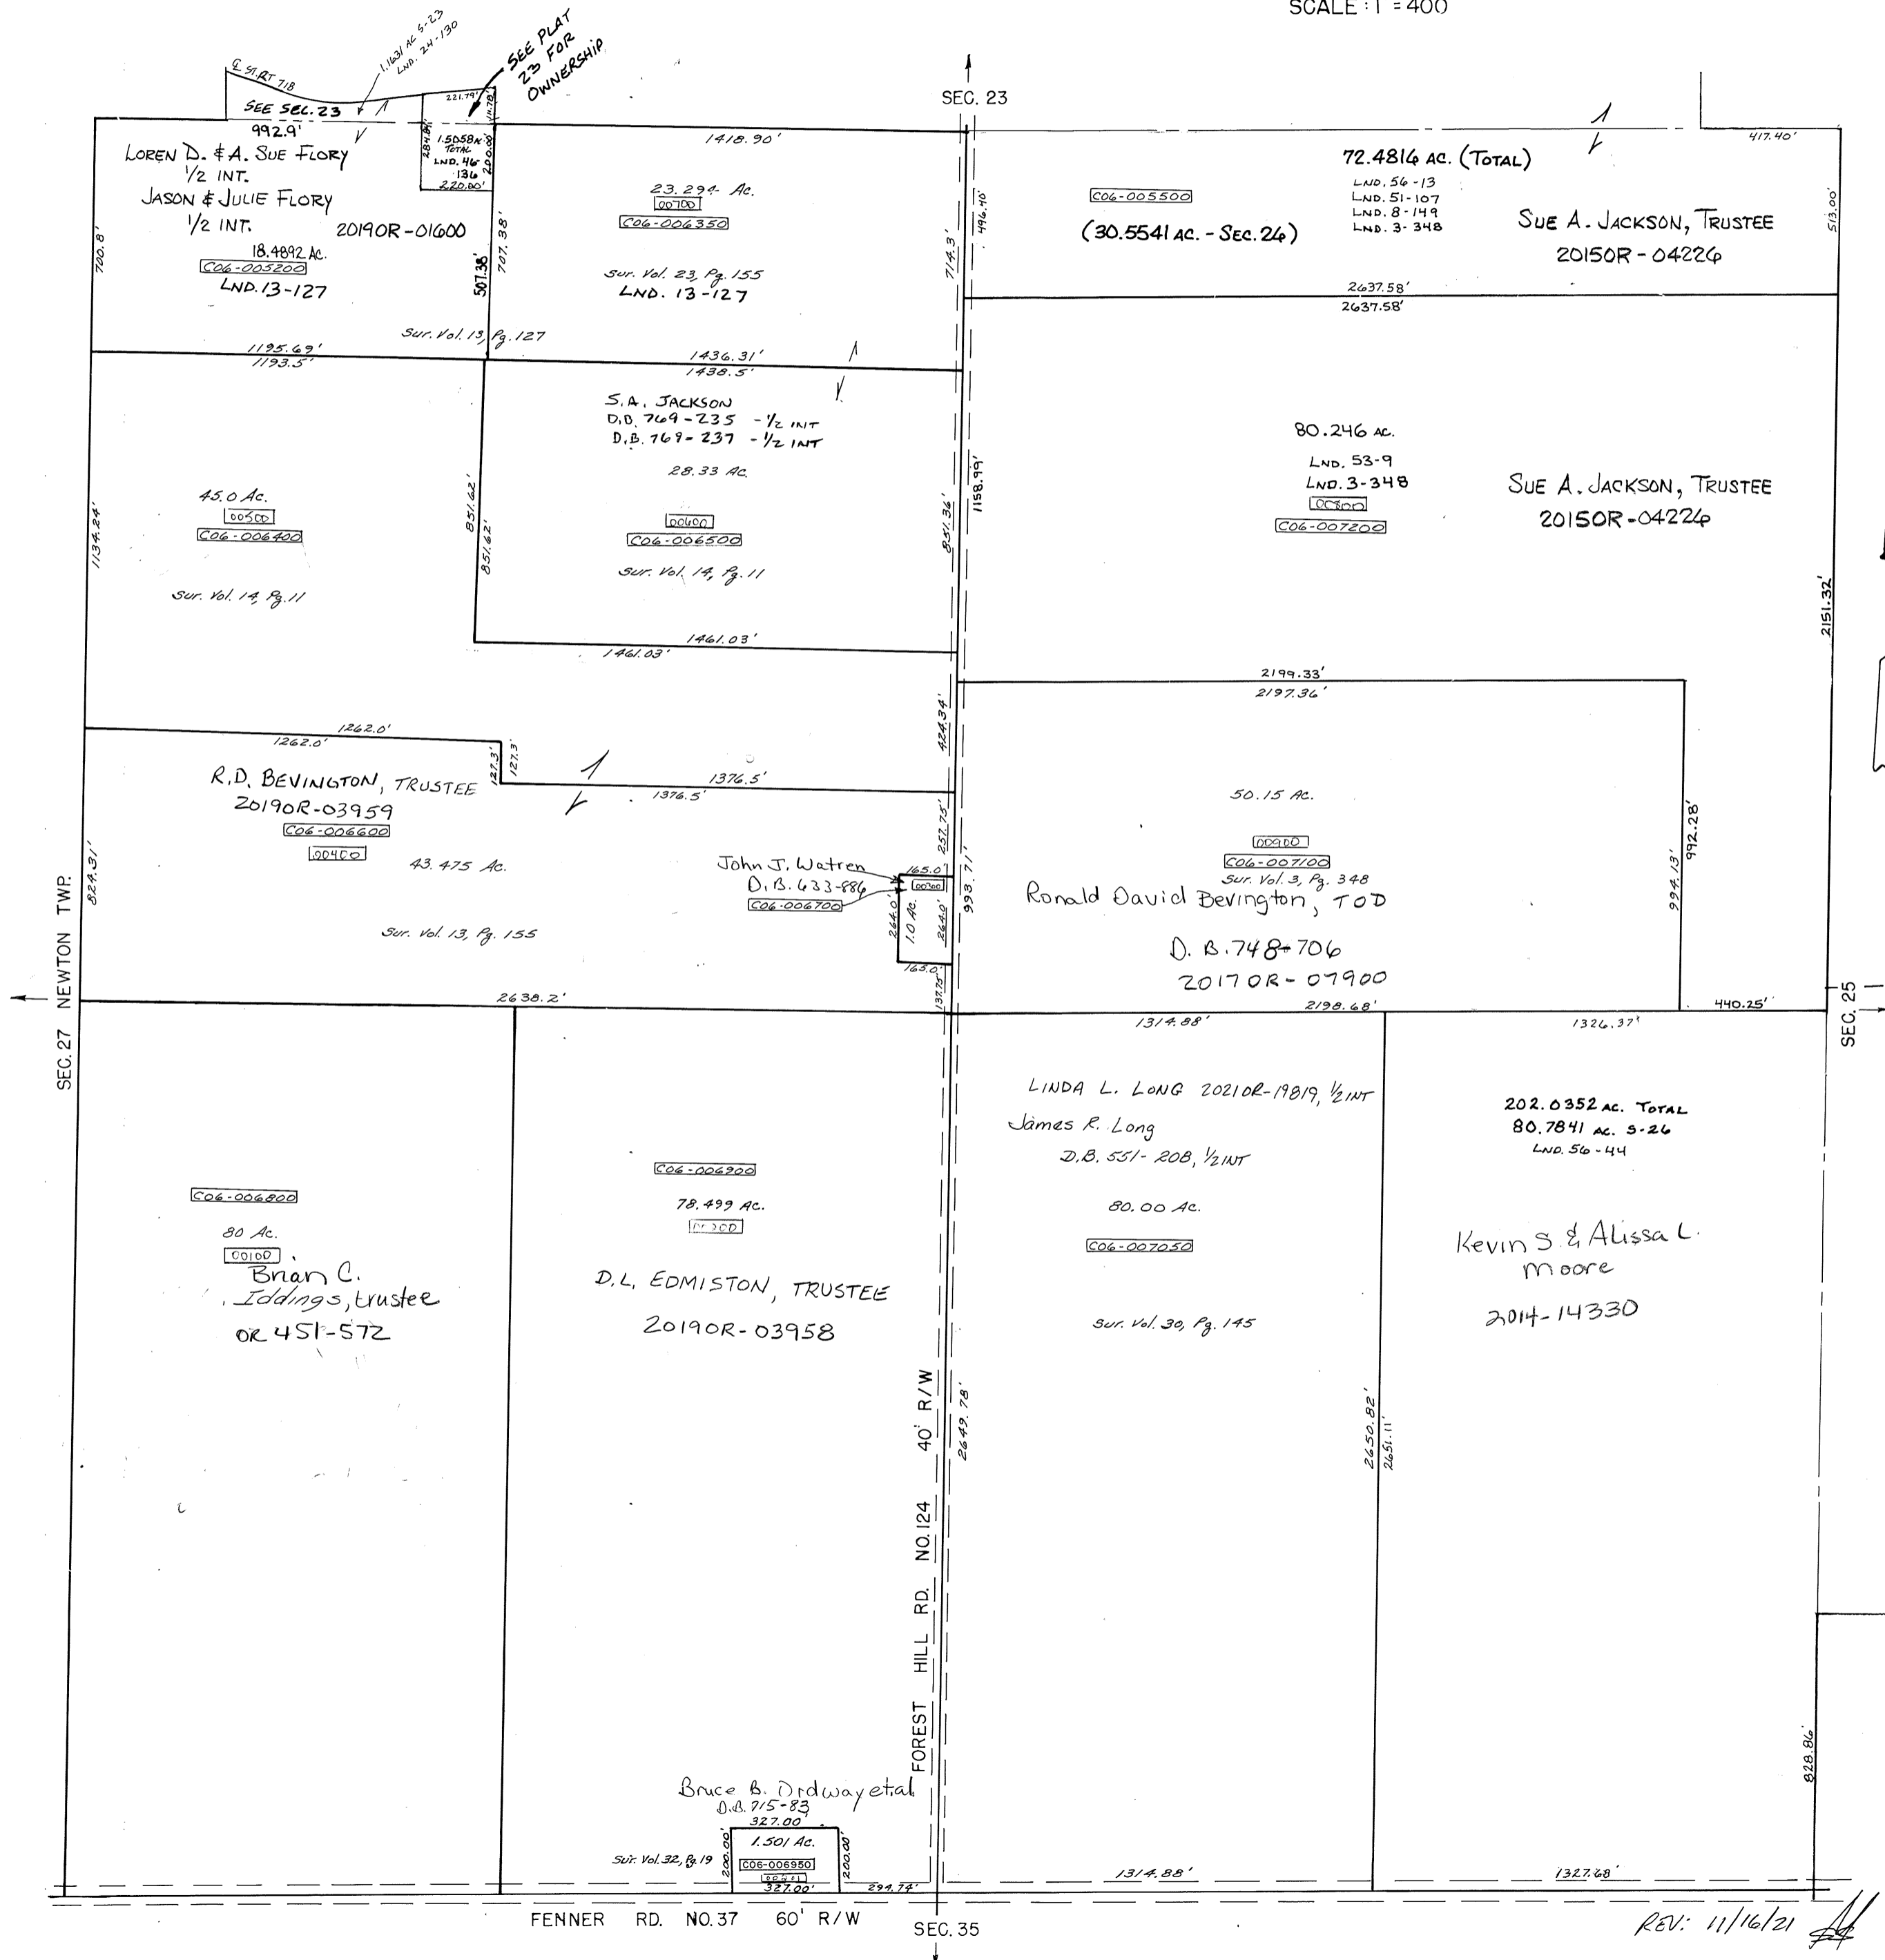

REV: 11/16/21